



[illegible]

SYMBOL	DESCRIPTION	DETAIL	SYMBOL	DESCRIPTION	DETAIL
	<u>05 METAL FABRICATIONS</u>				
		2/BR-1		CURB RAMP CASE A	
	BRIDGE			CURB RAMP CASE C	
	<u>10 SPECIALTIES</u>				
				CURB RAMP CASE F	
	R1-1 SIGN			CURB RAMP CASE G	
	R8-8 SIGN			SMOOTH WIRE FENCE	F/CD-1.02
	W10-1 SIGN			MOUNTED CURB SYSTEM	
	W11-15 SIGN			CONCRETE WHEEL STOP	
	<u>32 EXTERIOR IMPROVEMENTS</u>				
				RETAINING WALL	
	ASPHALT CONCRETE BIKE PATH STANDARD CONDITION	D/CD-1.01		BOLLARD	
	ASPHALT CONCRETE PAVING	A/CD-1.01		RELOCATED FENCING	
	CONCRETE SIDEWALK			<u>33 UTILITIES</u>	
	CONCRETE CURB TYPE 1 CITY STANDARD			POST MOUNTED RECTANGULAR RAPID FLASHING BEACON (RRFB)	
	CONCRETE CURB TYPE 2 FLUSH EDGE	C/CD-1.01		POST MOUNTED RECTANGULAR RAPID FLASHING BEACON W/ PUSH BUTTON (RRFB)	
	CONCRETE CURB TYPE 3 RETAINING			WAY FINDING/DIRECTIONAL SIGN PLACEHOLDER LOCATION	E/CD-1.01

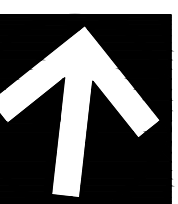


**AT LEAST 2 DAYS
BEFORE YOU DIG**

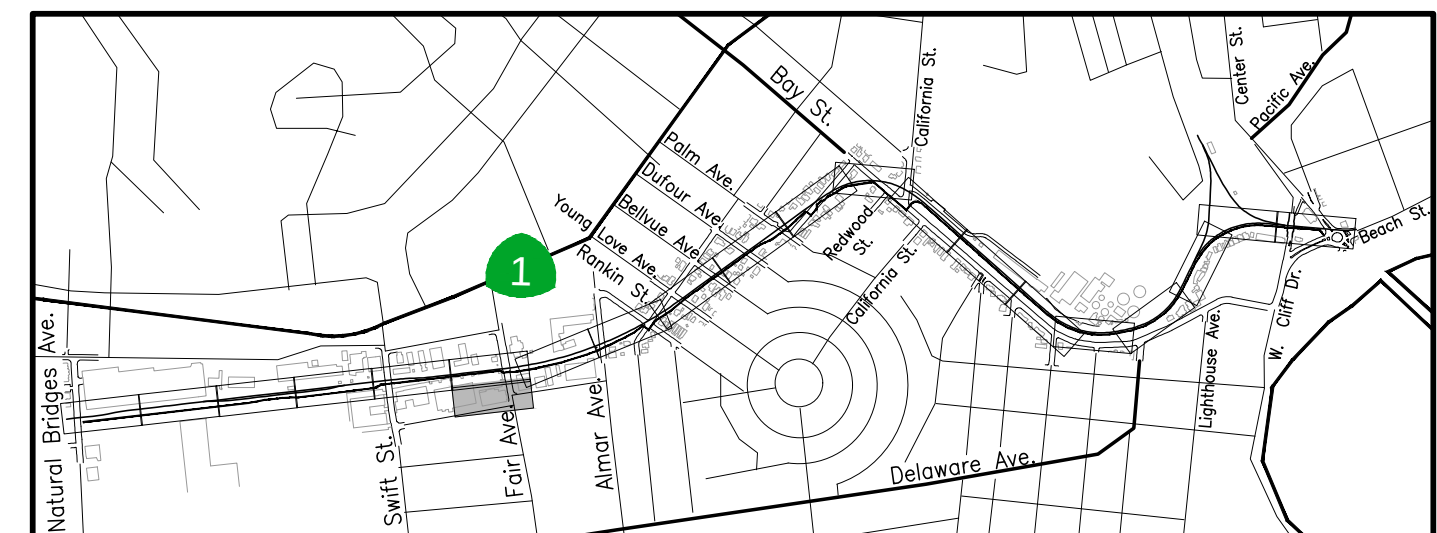

KEY MAP

SCALE 1"=1500'-0" 

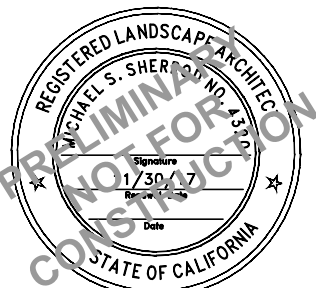



CITY OF
SANTACRUZ
PUBLIC WORKS DEPARTMENT
809 Center Street, Room 201
Santa Cruz, CA 95060

RAIL TRAIL SEGMENT 7 MULTI-USE TRAIL CONSTRUCTION PLAN

REFERENCES

FIELD BOOK:

DRAWING #:
CP-0193-01-RC15



DATE	9/2/16
DRAWN	KS
DESIGN	KS/MS
CHECKED	MS

SCALE	AS SHOWN
CP-1.07	
VAULT NO.	

9/2/2016


MATCHLINE, SEE SHEET CP-1.06

MATCHLINE, SEE SHEET CP-1.09

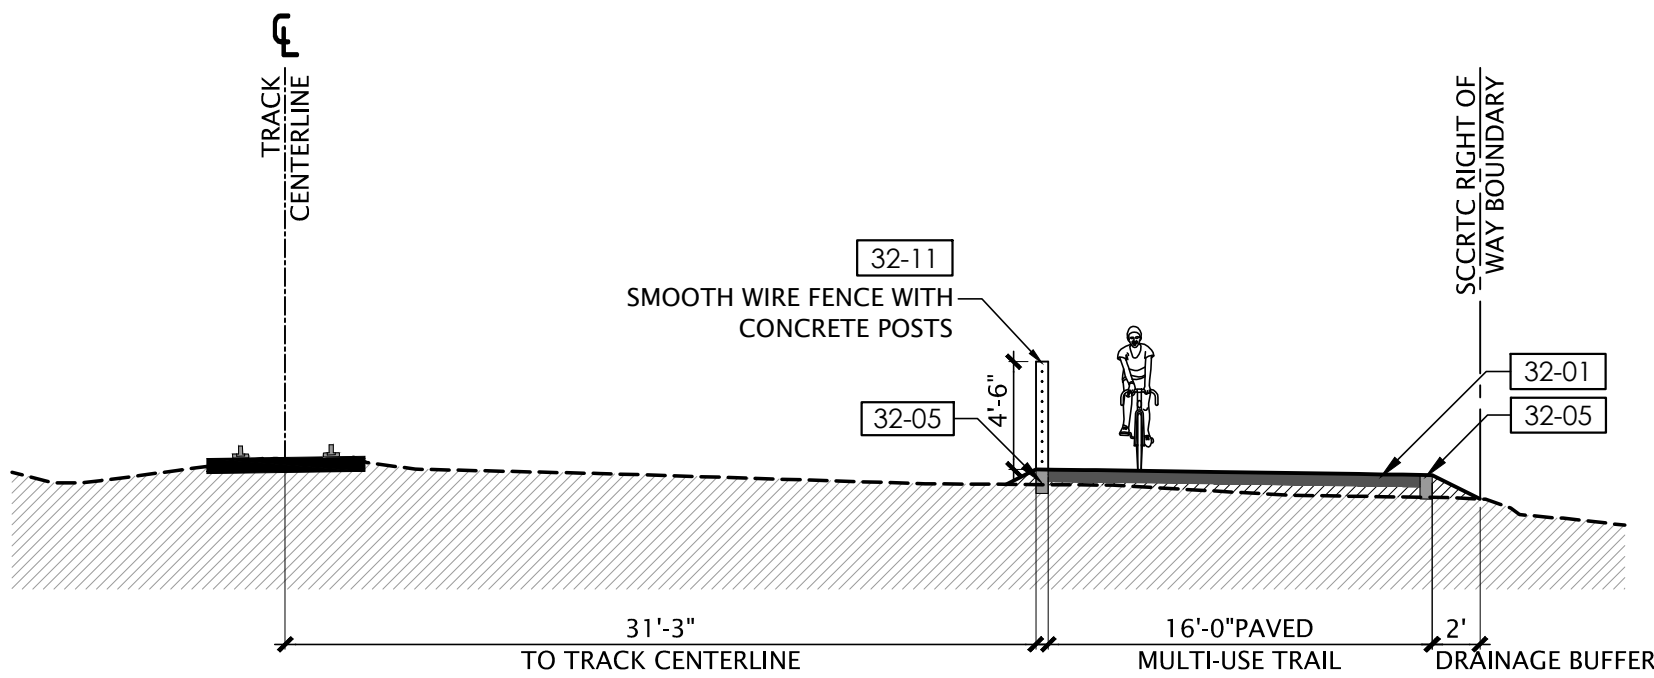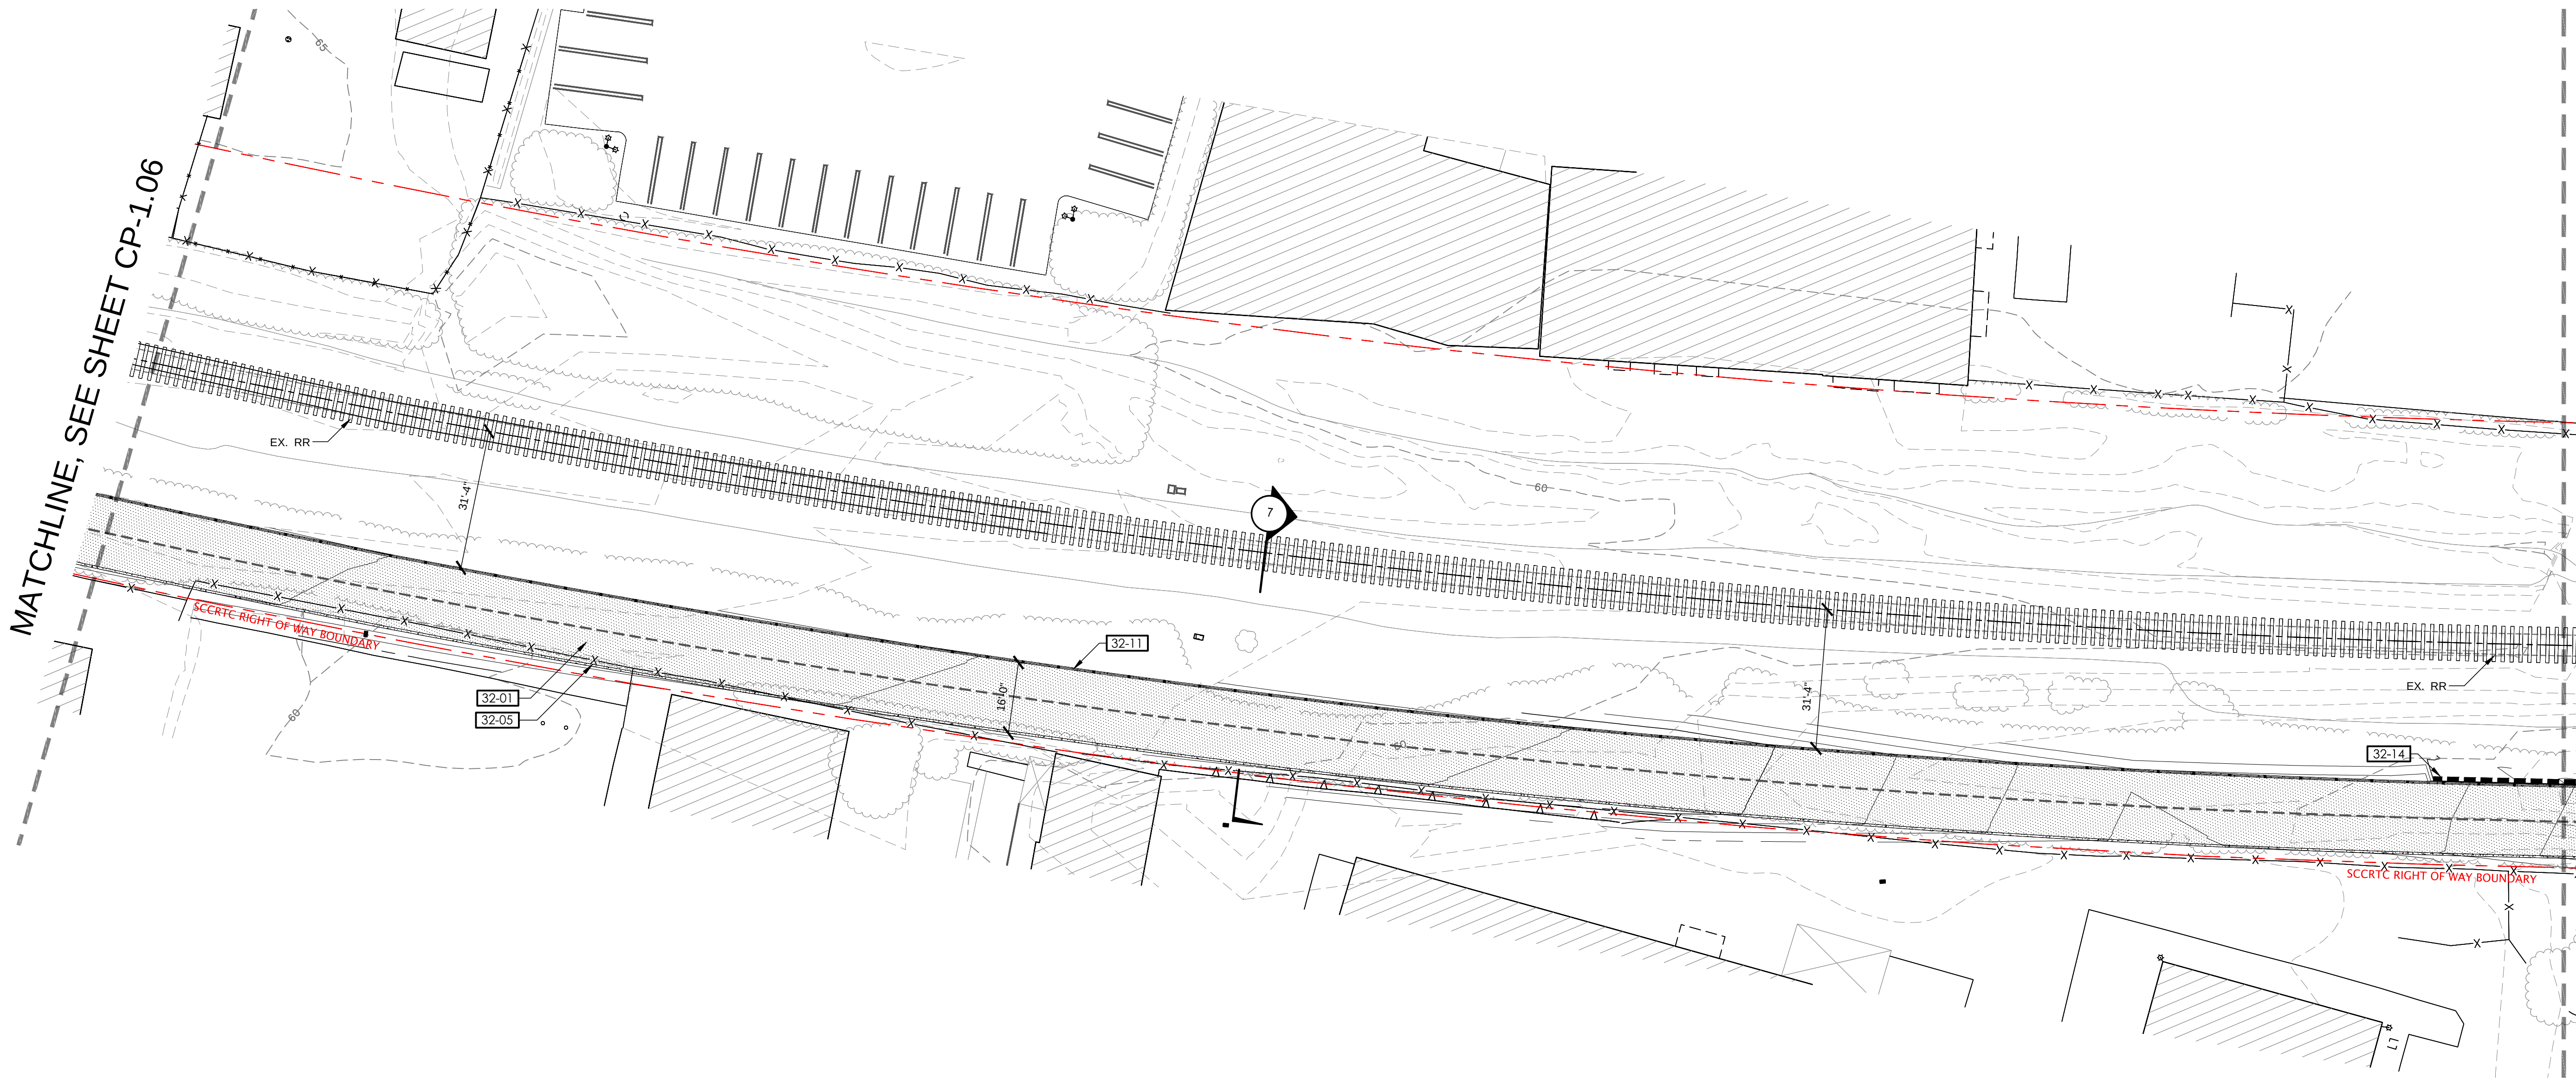

REFERENCE NOTES SCHEDULE


SYMBOL	DESCRIPTION	DETAIL	SYMBOL	DESCRIPTION	DETAIL
	05 METAL FABRICATIONS				
05-01	BRIDGE	2/BR-1	32-07	CURB RAMP CASE A	
	10 SPECIALTIES		32-08	CURB RAMP CASE C	
10-01	R1-1 SIGN		32-09	CURB RAMP CASE F	
10-02	R8-8 SIGN		32-10	CURB RAMP CASE G	
10-03	W10-1 SIGN		32-11	SMOOTH WIRE FENCE	F/CD-1.02
10-04	W11-15 SIGN		32-12	MOUNTED CURB SYSTEM	
	32 EXTERIOR IMPROVEMENTS		32-13	CONCRETE WHEEL STOP	
32-01	ASPHALT CONCRETE BIKE PATH STANDARD CONDITION	D/CD-1.01	32-14	RETAINING WALL	
32-02	ASPHALT CONCRETE PAVING	A/CD-1.01	32-15	BOLLARD	
32-03	CONCRETE SIDEWALK		32-16	RELOCATED FENCING	
32-04	CONCRETE CURB TYPE 1 CITY STANDARD		33-01	33 UTILITIES	
32-05	CONCRETE CURB TYPE 2 FLUSH EDGE	C/CD-1.01	33-02	POST MOUNTED RECTANGULAR RAPID FLASHING BEACON (RRFB)	
32-06	CONCRETE CURB TYPE 3 RETAINING			POST MOUNTED RECTANGULAR RAPID FLASHING BEACON W/ PUSH BUTTON (RRFB)	
				WAY FINDING/DIRECTIONAL SIGN PLACEHOLDER LOCATION	E/CD-1.01

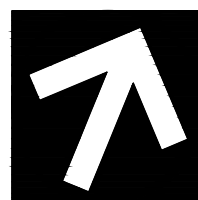

DIG ALERT
DIAL TOLL FREE



AT LEAST 2 DAYS
BEFORE YOU DIG

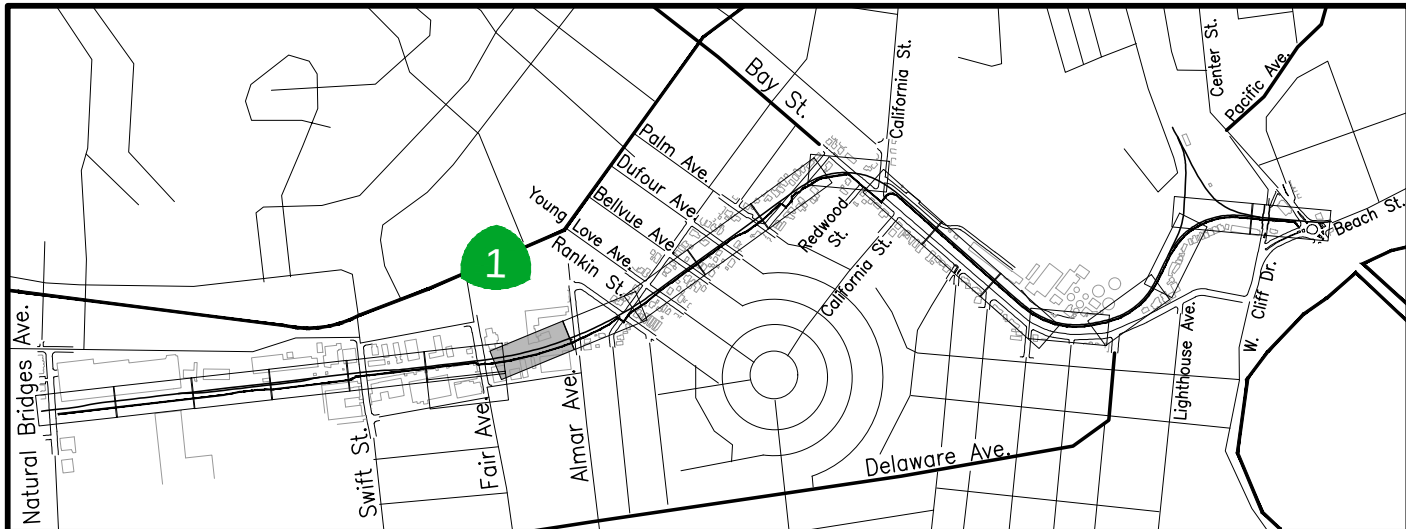

KEY MAP

SCALE 1"=1500'-0"



REVISIONS



CITY OF
SANTACRUZ
PUBLIC WORKS DEPARTMENT
809 Center Street, Room 201
Santa Cruz, CA 95060


RAIL TRAIL SEGMENT 7
MULTI-USE TRAIL
CONSTRUCTION PLAN

REFERENCES	DATE	9/2/16	SCALE	AS SHOWN
FIELD BOOK:	DRAWN	KS		CP-1.08
DRAWING #: CP-0193-01-RC15	DESIGN	KS/MS		Vault No.
	CHECKED	MS		

9/2/2016



MATCHLINE, SEE SHEET CP-1.08

MATCHLINE, SEE SHEET CP-1.10

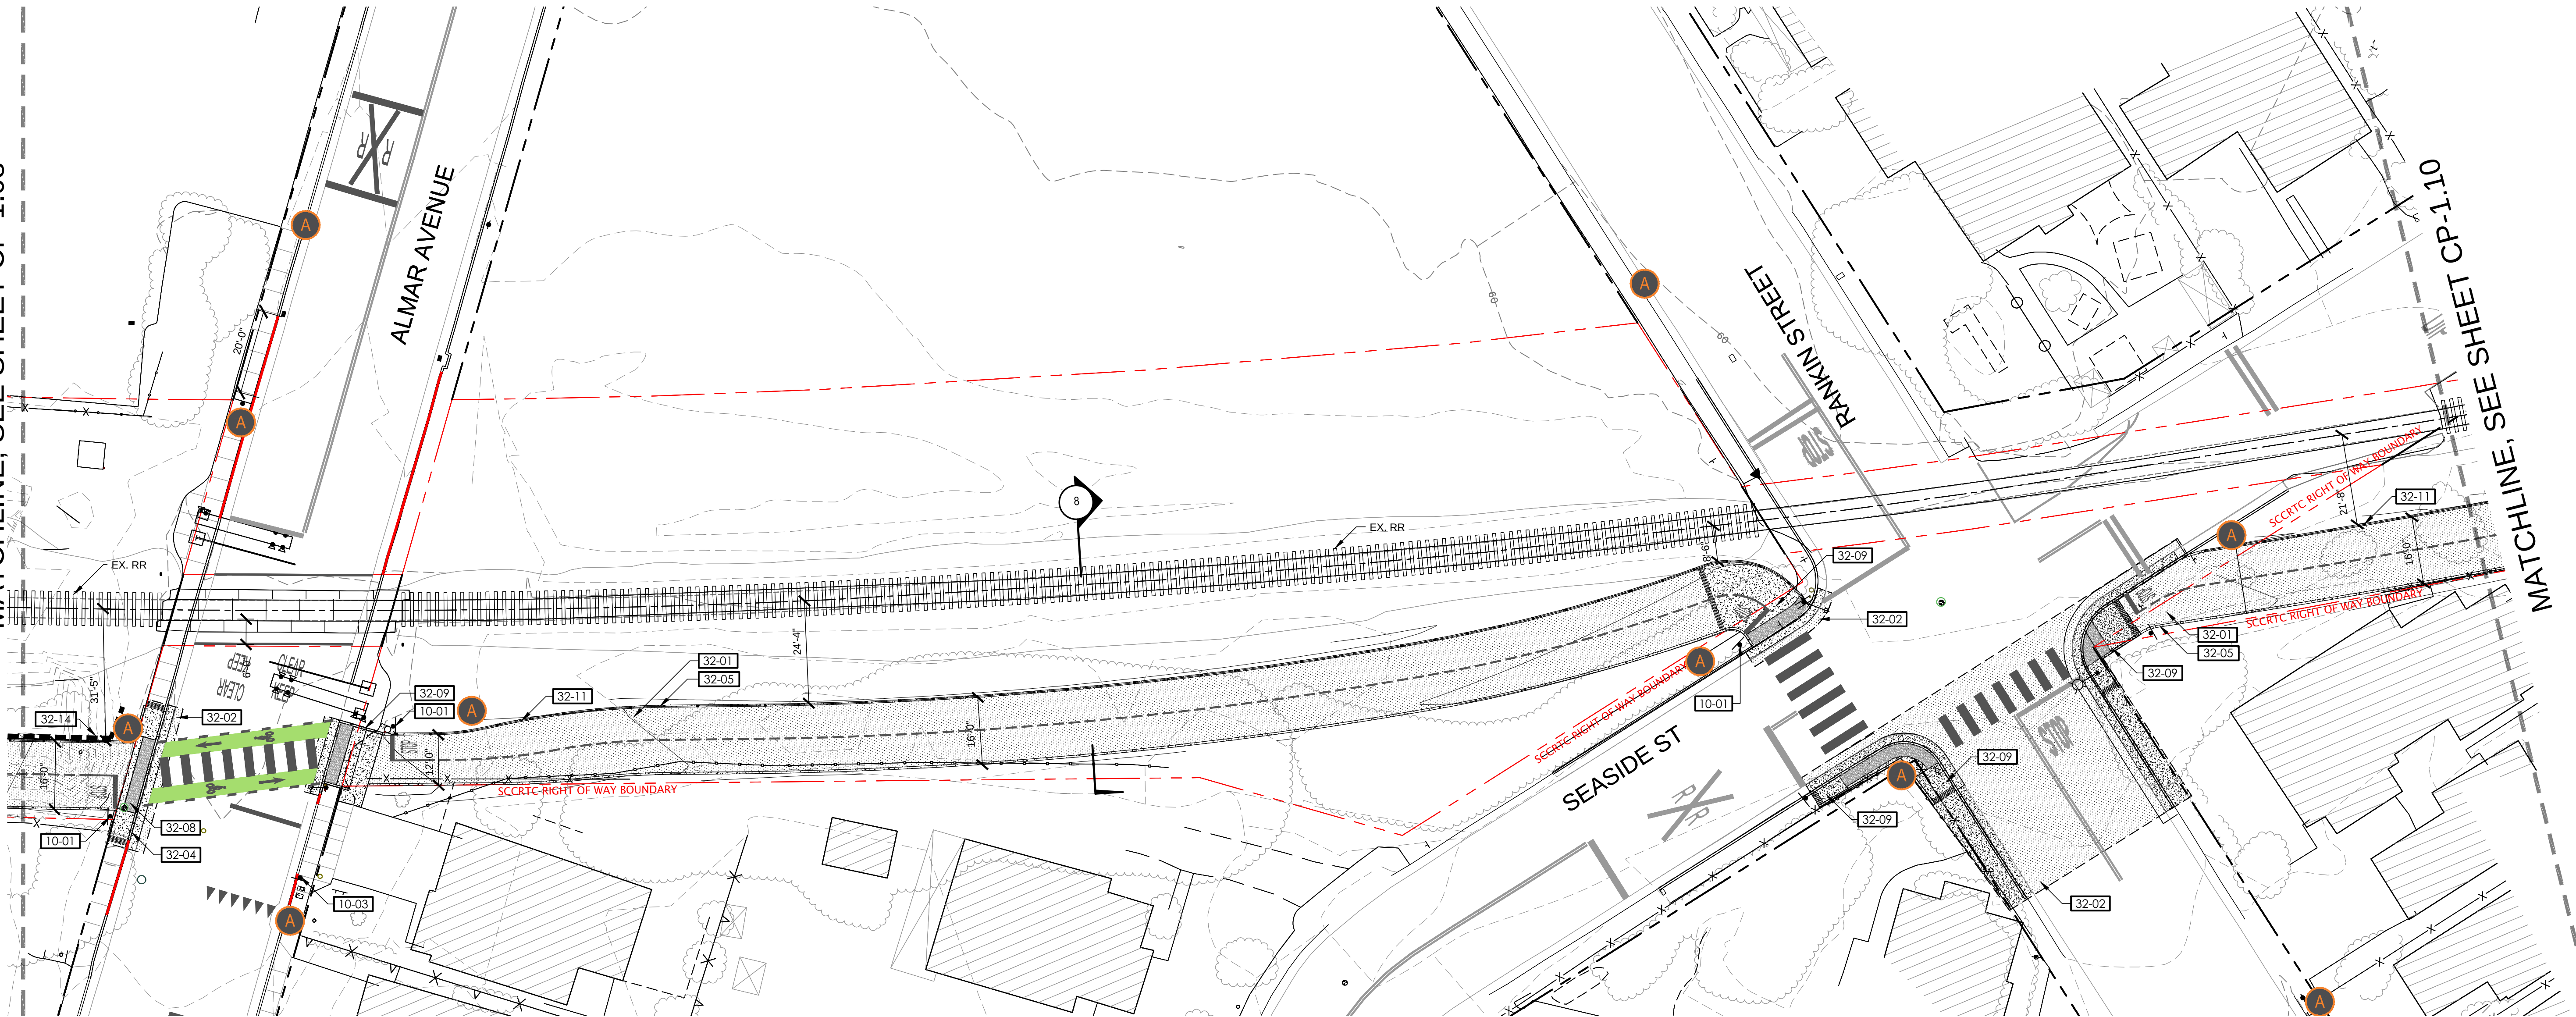

REFERENCE NOTES SCHEDULE

SYMBOL	DESCRIPTION	DETAIL	SYMBOL	DESCRIPTION	DETAIL
	05 METAL FABRICATIONS				
05-01	BRIDGE	2/BR-1	32-07	CURB RAMP CASE A	
	10 SPECIALTIES		32-08	CURB RAMP CASE C	
10-01	R1-1 SIGN		32-09	CURB RAMP CASE F	
10-02	R8-8 SIGN		32-10	CURB RAMP CASE G	
10-03	W10-1 SIGN		32-11	SMOOTH WIRE FENCE	F/CD-1.02
10-04	W11-15 SIGN		32-12	MOUNTED CURB SYSTEM	
	32 EXTERIOR IMPROVEMENTS		32-13	CONCRETE WHEEL STOP	
32-01	ASPHALT CONCRETE BIKE PATH STANDARD CONDITION	D/CD-1.01	32-14	RETAINING WALL	
32-02	ASPHALT CONCRETE PAVING	A/CD-1.01	32-15	BOLLARD	
32-03	CONCRETE SIDEWALK		32-16	RELOCATED FENCING	
32-04	CONCRETE CURB TYPE 1 CITY STANDARD			33 UTILITIES	
32-05	CONCRETE CURB TYPE 2 FLUSH EDGE	C/CD-1.01	33-01	POST MOUNTED RECTANGULAR RAPID FLASHING BEACON (RRFB)	
32-06	CONCRETE CURB TYPE 3 RETAINING		33-02	POST MOUNTED RECTANGULAR RAPID FLASHING BEACON W/ PUSH BUTTON (RRFB)	
			A	WAY FINDING/DIRECTIONAL SIGN PLACEHOLDER LOCATION	E/CD-1.01

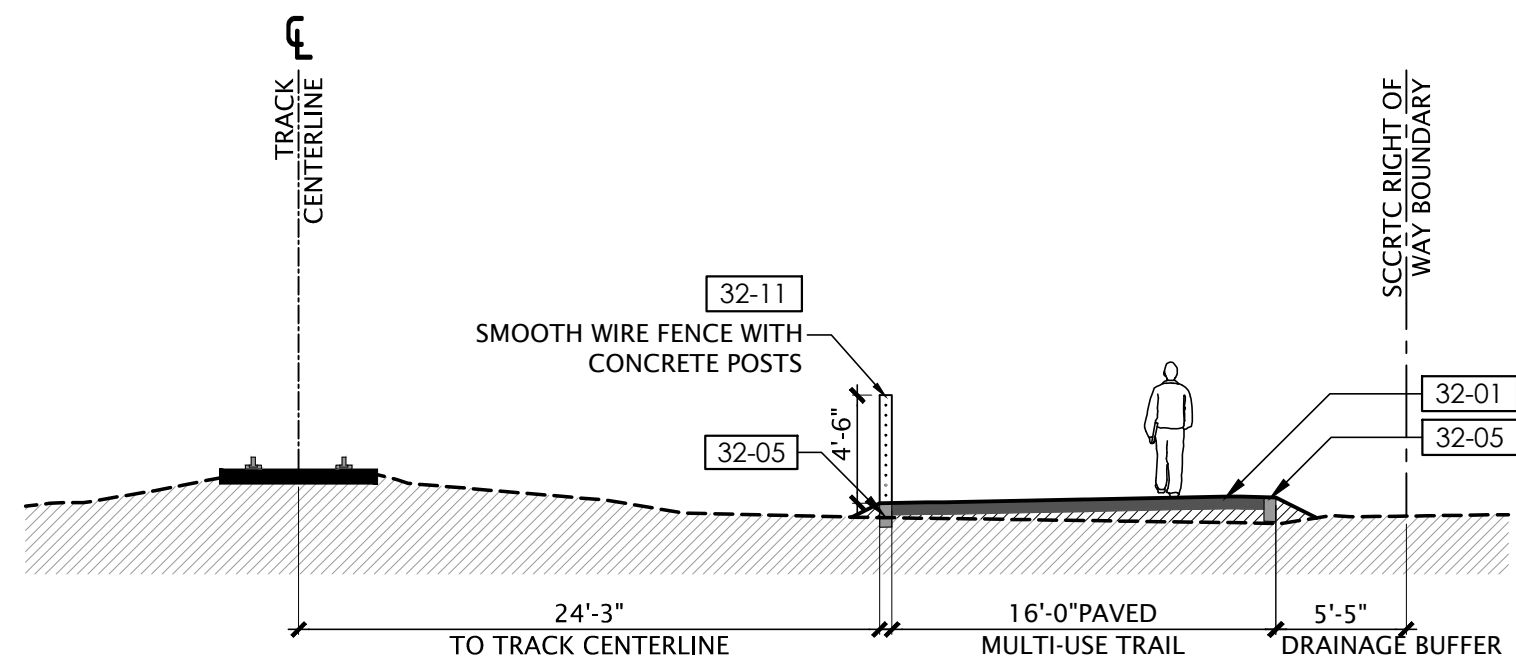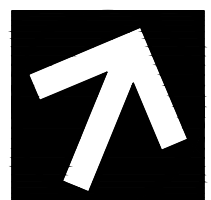


SECTION 8 SCALE 1/8"=1'-0"

DIG ALERT
DIAL TOLL FREE




AT LEAST 2 DAYS
BEFORE YOU DIG

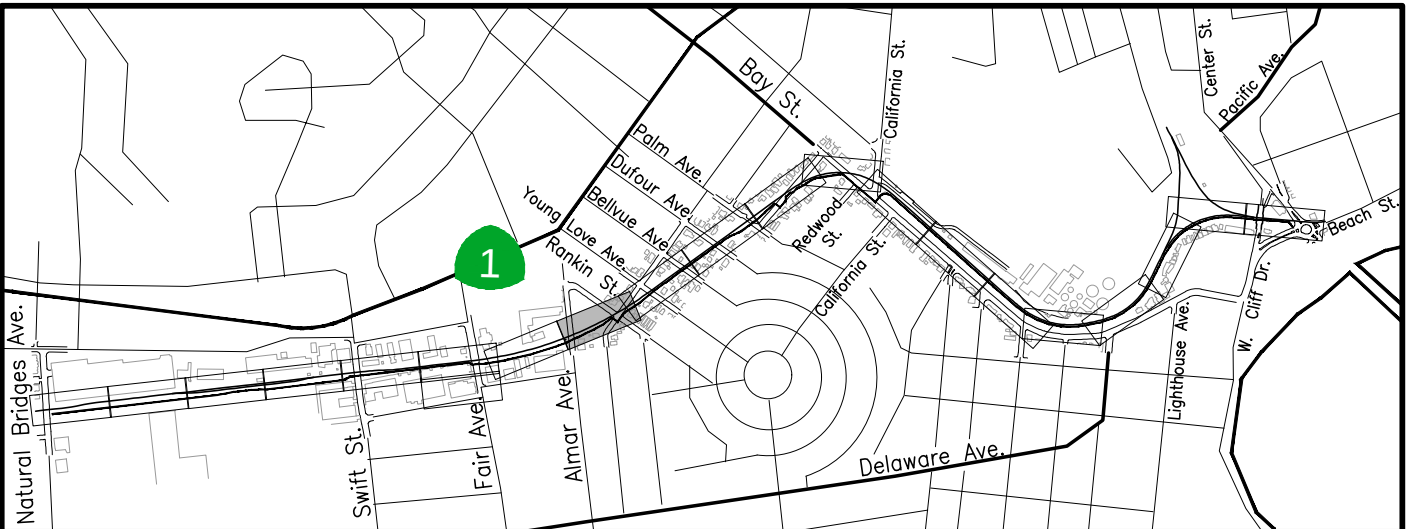

KEY MAP

SCALE 1"=1500'-0"

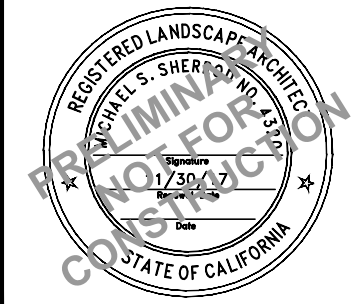

REVISIONS




CITY OF
SANTACRUZ
PUBLIC WORKS DEPARTMENT
809 Center Street, Room 201
Santa Cruz, CA 95060

RAIL TRAIL SEGMENT 7
MULTI-USE TRAIL
CONSTRUCTION PLAN

REFERENCES	DATE	9/2/16	SCALE	AS SHOWN
FIELD BOOK:	DRAWN	KS		CP-1.09
DRAWING #: CP-0193-01-RC15	DESIGN	KS/MS		Vault No.
	CHECKED	MS		



9/2/2016

9/2/2016

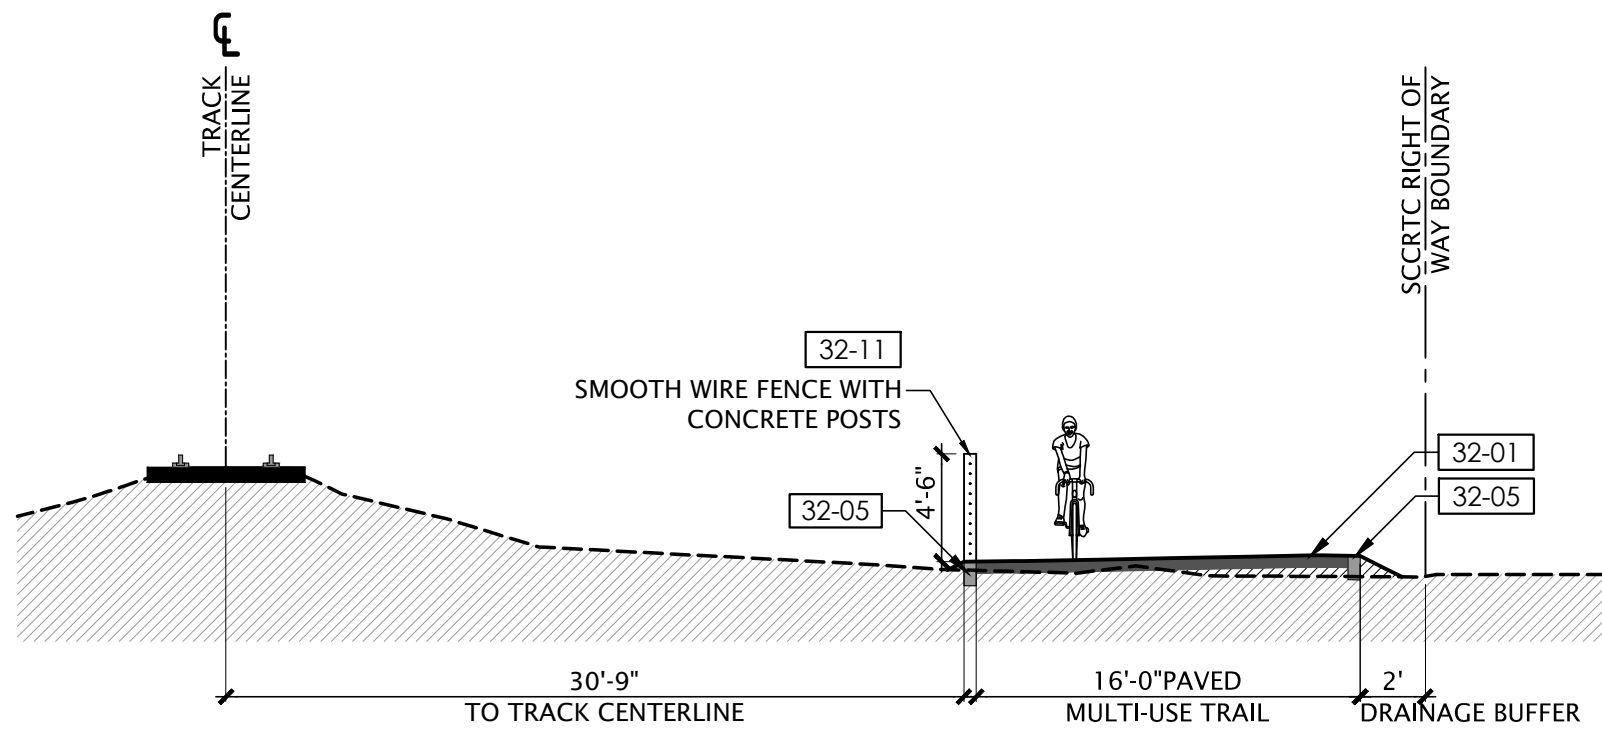

RAIL TRAIL SEGMENT 7 MULTI-USE TRAIL CONSTRUCTION PLAN

DIG ALERT
DIAL TOLL FREE
811
**AT LEAST 2 DAYS
BEFORE YOU DIG**

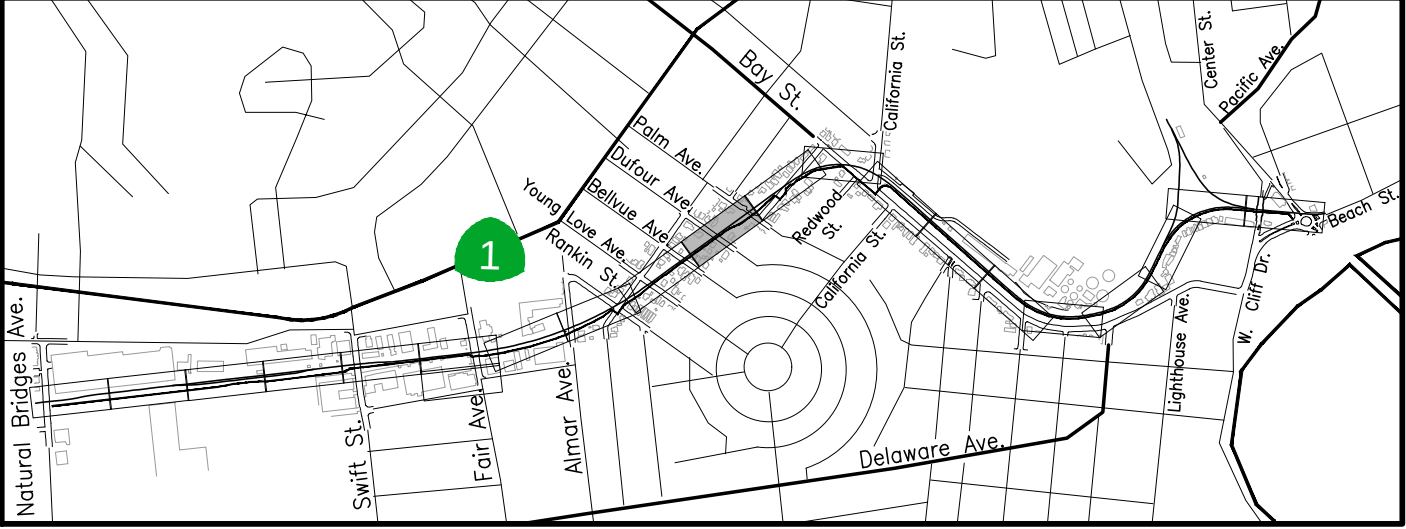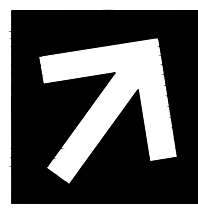


KEY MAP SCALE 1"=1500'-0" 

REFERENCES	DATE	9/2/16	SCALE	AS SHOWN
FIELD BOOK:	DRAWN	KS	CP-1.11	
DRAWING #: CP-0193-01-RC15	DESIGN	KS/MS		
	CHECKED	MS		
			VAULT NO.	

Layout: Title Name: CP-1.12, Images: 1, Notes: Stamp: Modified: 9/2/2016, 10:15:00 AM, User: KS, Project: RAIL TRAIL SEGMENT 7 MULTI-USE TRAIL, Drawing: CP-0193-01-RC15.dwg, Scale: 1/8"=1'-0", Date: 9/2/2016, Author: KS, Project: RAIL TRAIL SEGMENT 7 MULTI-USE TRAIL, Drawing: CP-0193-01-RC15.dwg, Scale: 1/8"=1'-0", Date: 9/2/2016, Author: KS


MATCHLINE, SEE SHEET CP-1.11

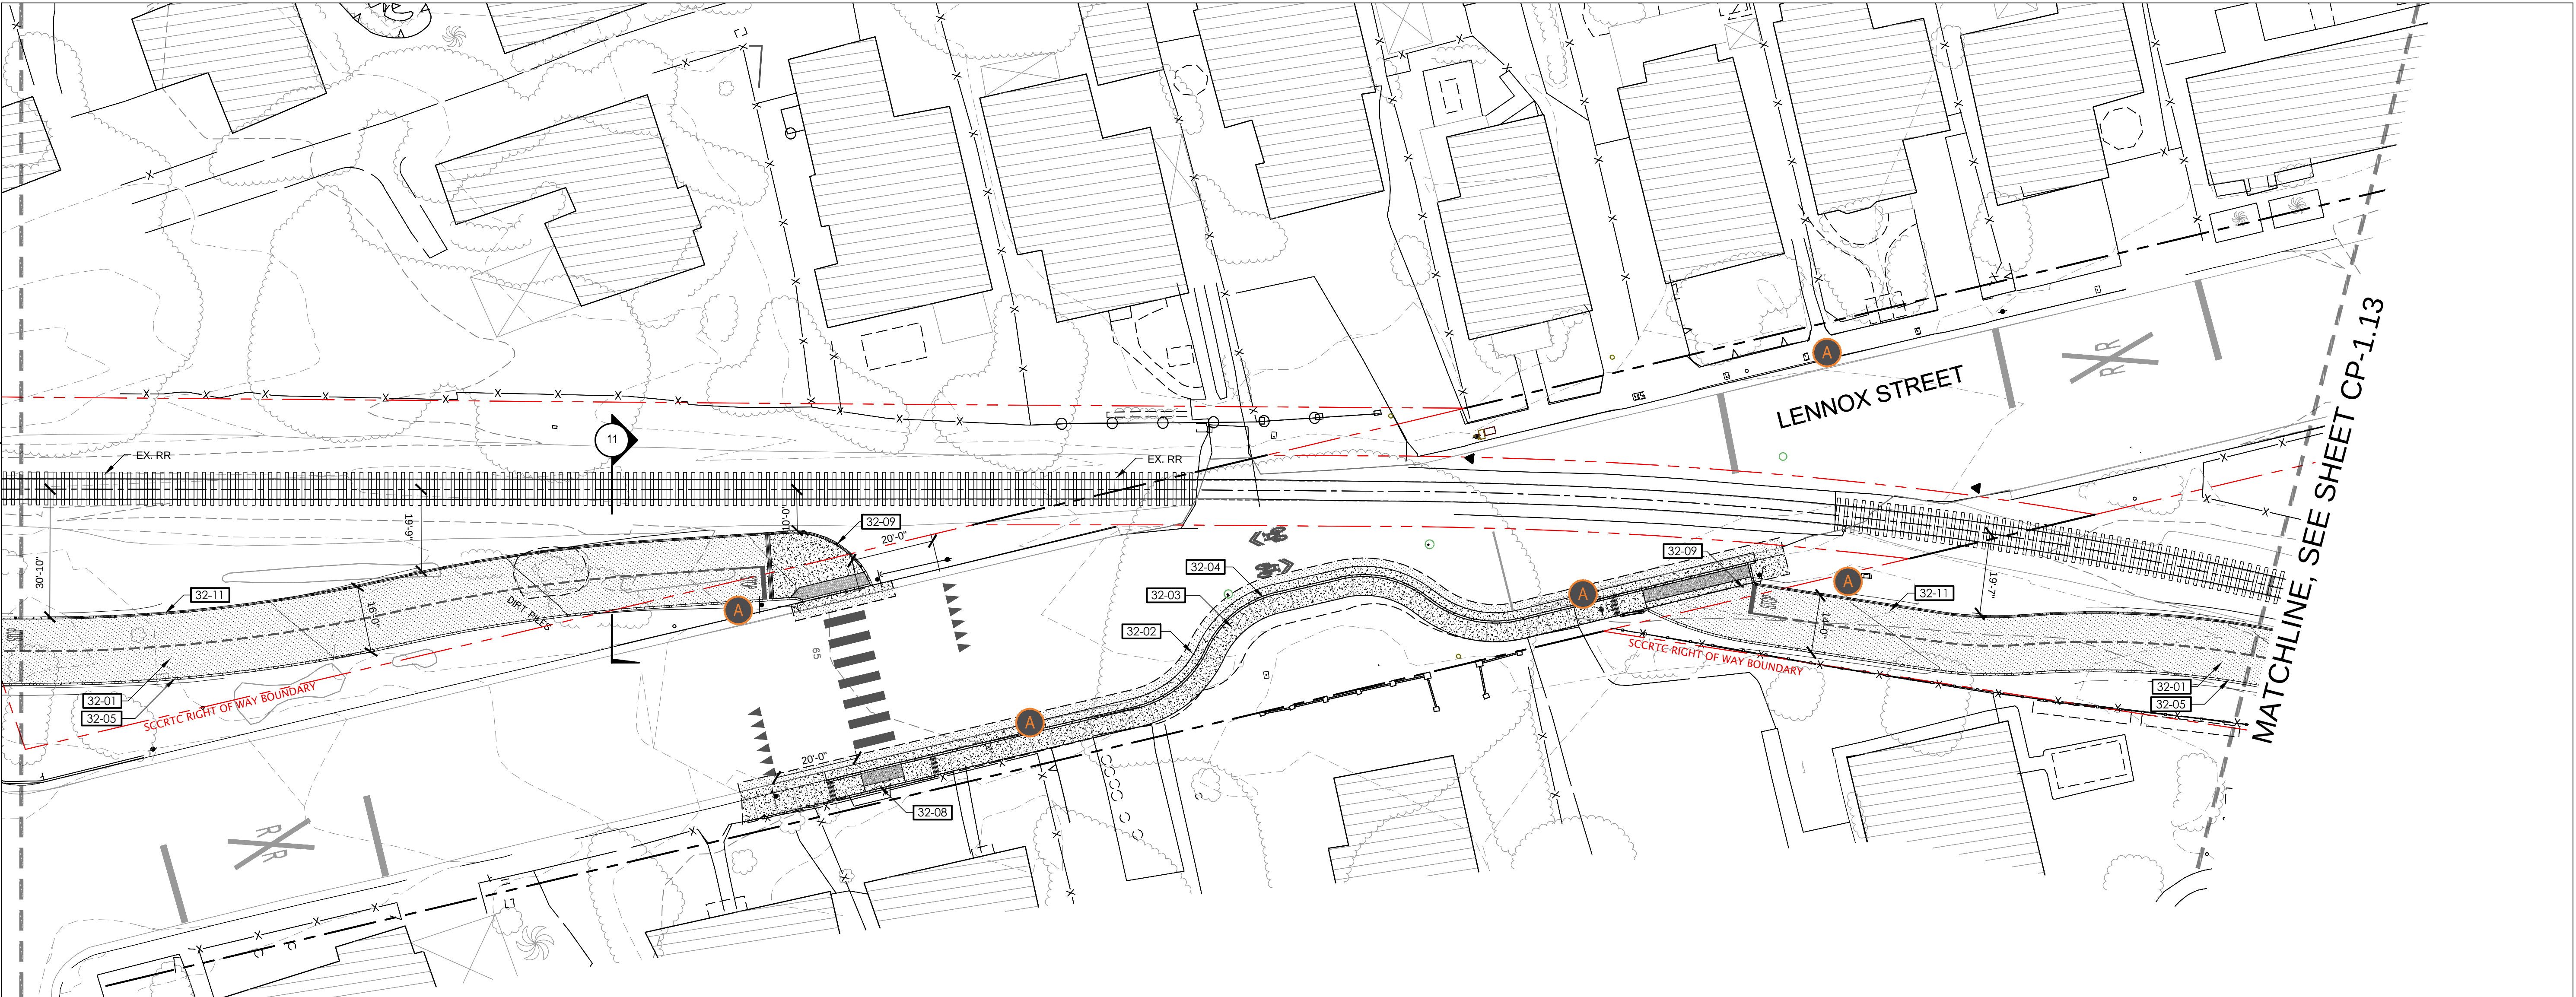


MATCHLINE, SEE SHEET CP-1.13

REFERENCE NOTES SCHEDULE

SYMBOL	DESCRIPTION	DETAIL	SYMBOL	DESCRIPTION	DETAIL
	05 METAL FABRICATIONS				
05-01	BRIDGE	2/BR-1	32-07	CURB RAMP CASE A	
	10 SPECIALTIES		32-08	CURB RAMP CASE C	
10-01	R1-1 SIGN		32-09	CURB RAMP CASE F	
10-02	R8-8 SIGN		32-10	CURB RAMP CASE G	
10-03	W10-1 SIGN		32-11	SMOOTH WIRE FENCE	F/CD-1.02
10-04	W11-15 SIGN		32-12	MOUNTED CURB SYSTEM	
	32 EXTERIOR IMPROVEMENTS		32-13	CONCRETE WHEEL STOP	
32-01	ASPHALT CONCRETE BIKE PATH STANDARD CONDITION	D/CD-1.01	32-14	RETAINING WALL	
32-02	ASPHALT CONCRETE PAVING	A/CD-1.01	32-15	BOLLARD	
32-03	CONCRETE SIDEWALK		32-16	RELOCATED FENCING	
32-04	CONCRETE CURB TYPE 1 CITY STANDARD			33 UTILITIES	
32-05	CONCRETE CURB TYPE 2 FLUSH EDGE	C/CD-1.01	33-01	POST MOUNTED RECTANGULAR RAPID FLASHING BEACON (RRFB)	
32-06	CONCRETE CURB TYPE 3 RETAINING		33-02	POST MOUNTED RECTANGULAR RAPID FLASHING BEACON W/ PUSH BUTTON (RRFB)	
			A	WAY FINDING/DIRECTIONAL SIGN PLACEHOLDER LOCATION	E/CD-1.01

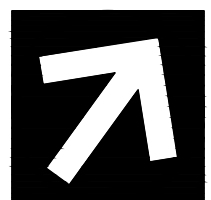

rrm design group

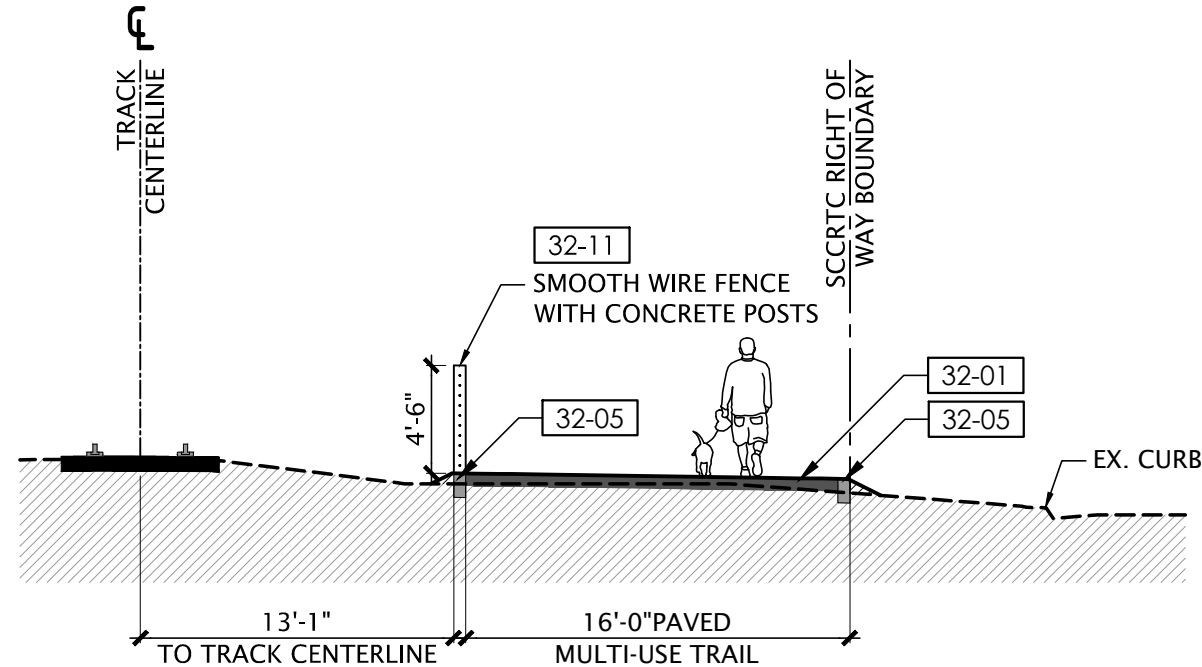


SECTION 11 SCALE 1/8"=1'-0"

DIG ALERT
DIAL TOLL FREE



**AT LEAST 2 DAYS
BEFORE YOU DIG**

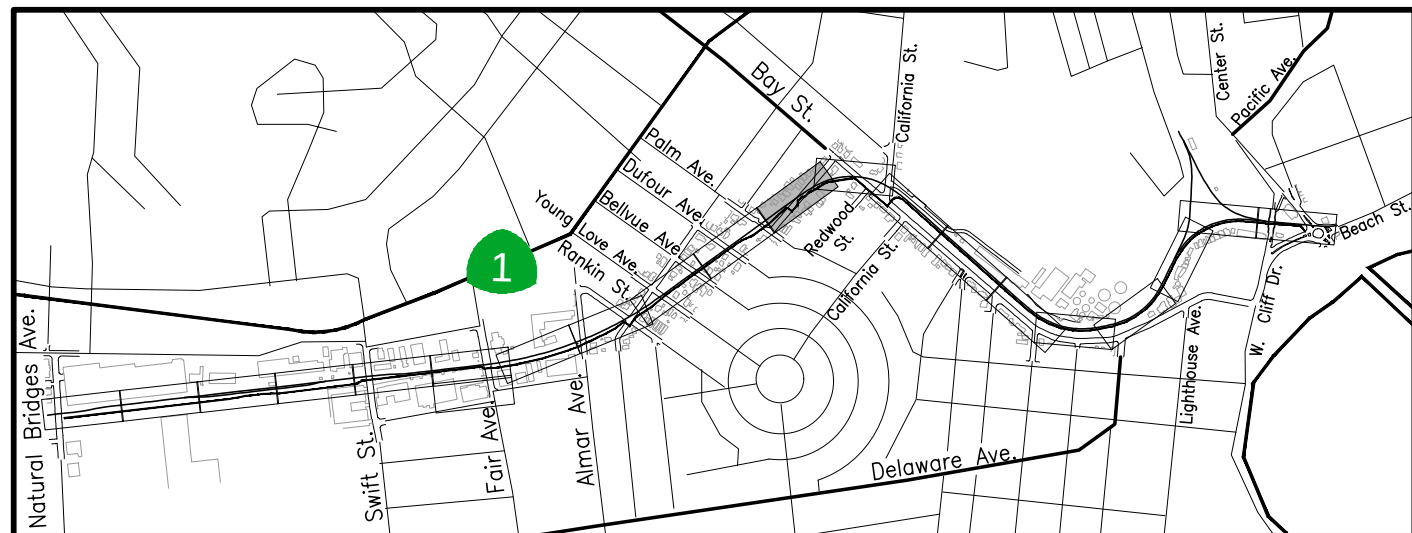

KEY MAP

SCALE 1"=1500'-0"



REVISIONS



CITY OF
SANTACRUZ
PUBLIC WORKS DEPARTMENT
809 Center Street, Room 201
Santa Cruz, CA 95060

RAIL TRAIL SEGMENT 7 MULTI-USE TRAIL CONSTRUCTION PLAN

REFERENCES FIELD BOOK:	DATE	9/2/16	SCALE	AS SHOWN
	DRAWN	KS	CP-1.12	
	DESIGN	KS/MS	VAULT NO.	
	CHECKED	MS		

9/2/2016

