
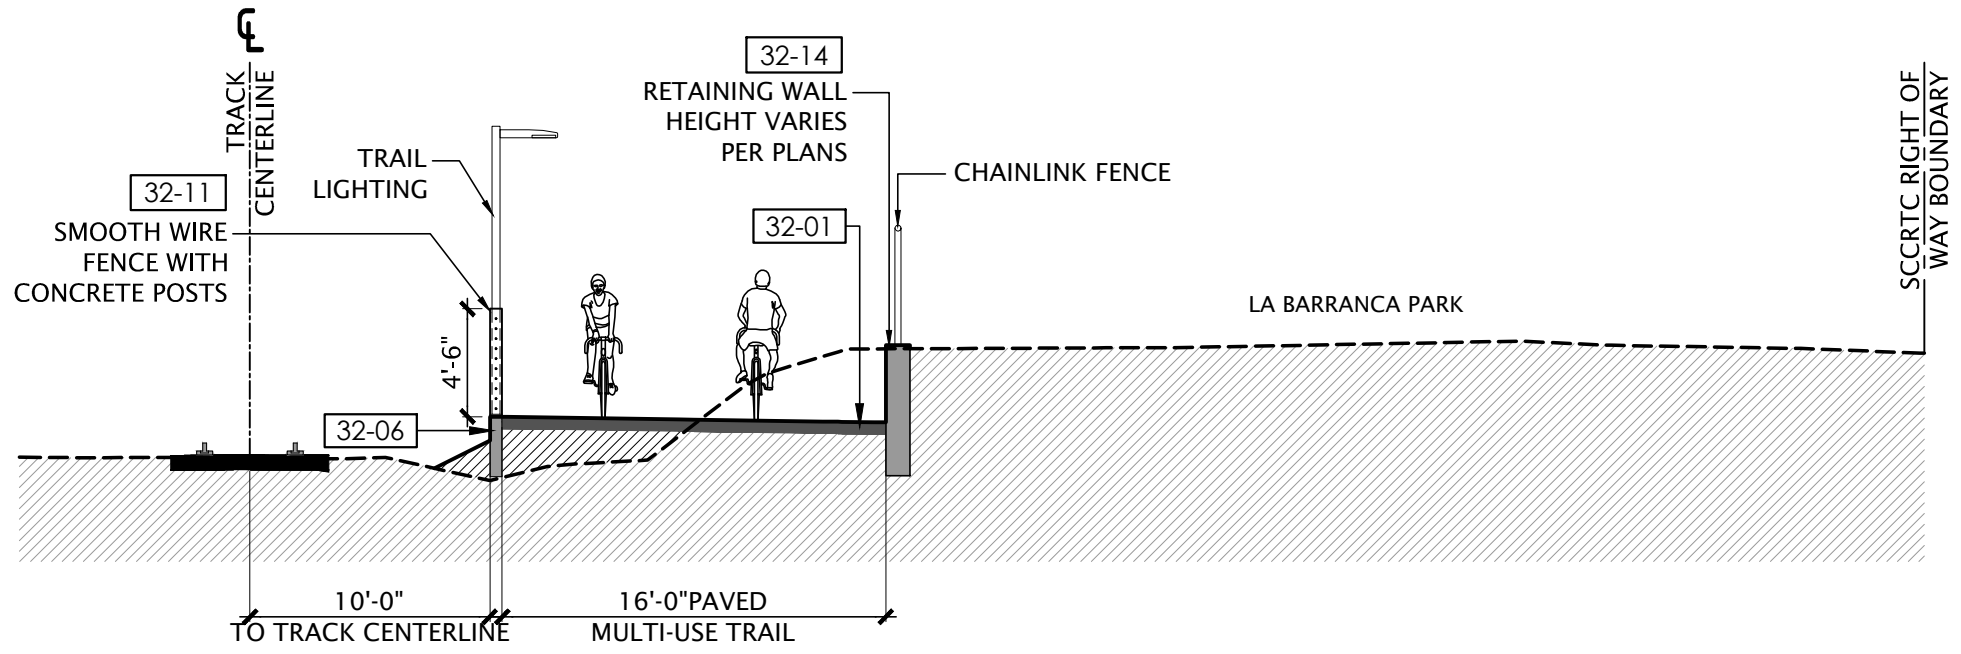



MATCHLINE, SEE SHEET CP-1.13

MATCHLINE, SEE SHEET CP-1.15

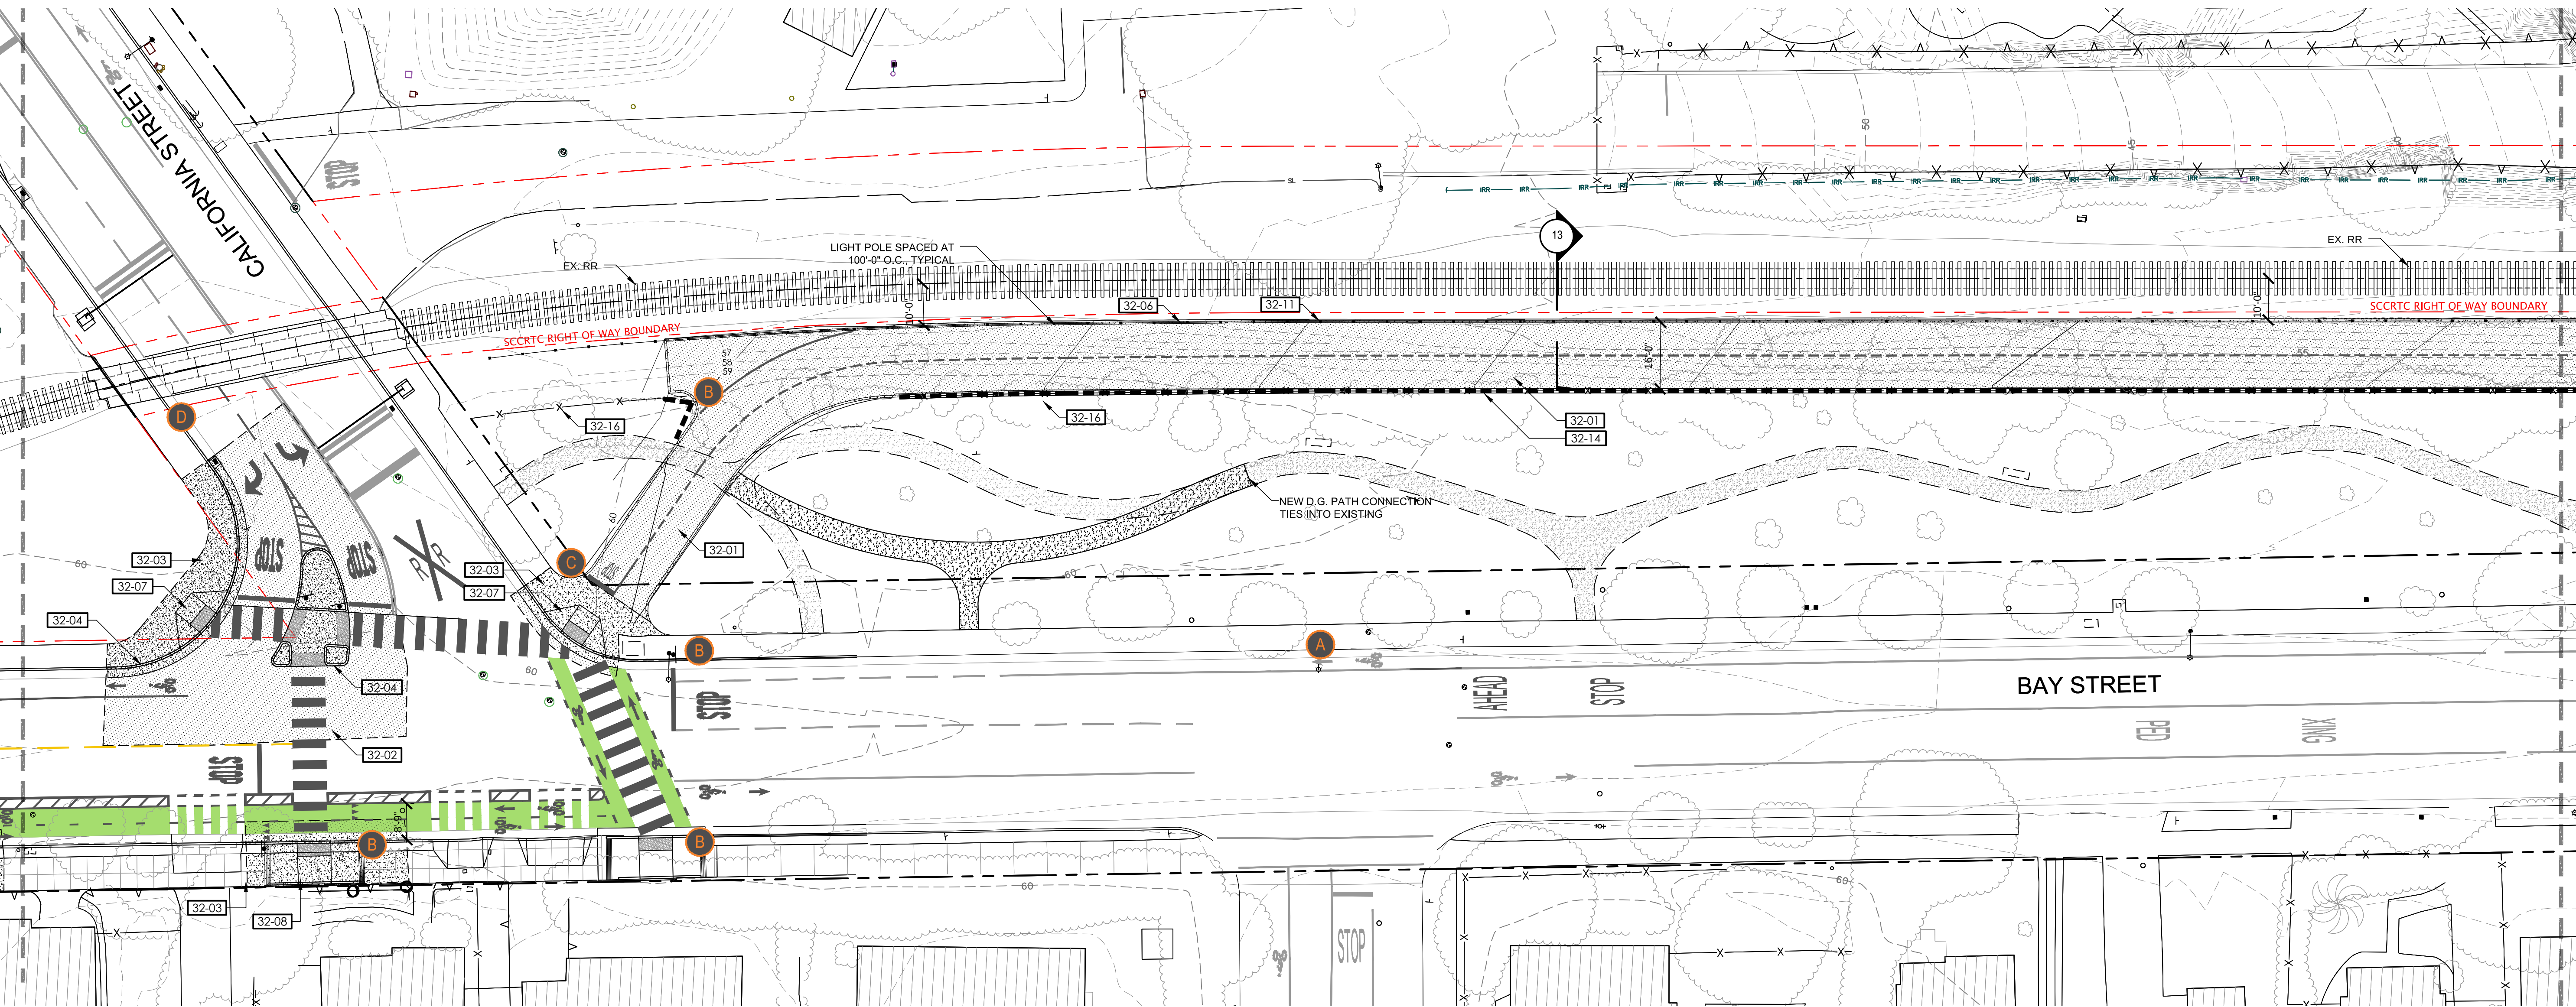

REFERENCE NOTES SCHEDULE


SYMBOL	DESCRIPTION	DETAIL	SYMBOL	DESCRIPTION	DETAIL
	05 METAL FABRICATIONS				
05-01	BRIDGE	2/BR-1	32-07	CURB RAMP CASE A	
	10 SPECIALTIES		32-08	CURB RAMP CASE C	
10-01	R1-1 SIGN		32-09	CURB RAMP CASE F	
10-02	R8-8 SIGN		32-10	CURB RAMP CASE G	
10-03	W10-1 SIGN		32-11	SMOOTH WIRE FENCE	F/CD-1.02
10-04	W11-15 SIGN		32-12	MOUNTED CURB SYSTEM	
	32 EXTERIOR IMPROVEMENTS		32-13	CONCRETE WHEEL STOP	
32-01	ASPHALT CONCRETE BIKE PATH STANDARD CONDITION	D/CD-1.01	32-14	RETAINING WALL	
32-02	ASPHALT CONCRETE PAVING	A/CD-1.01	32-15	BOLLARD	
32-03	CONCRETE SIDEWALK		32-16	RELOCATED FENCING	
32-04	CONCRETE CURB TYPE 1 CITY STANDARD			33 UTILITIES	
32-05	CONCRETE CURB TYPE 2 FLUSH EDGE	C/CD-1.01	33-01	POST MOUNTED RECTANGULAR RAPID FLASHING BEACON (RRFB)	
32-06	CONCRETE CURB TYPE 3 RETAINING		33-02	POST MOUNTED RECTANGULAR RAPID FLASHING BEACON W/ PUSH BUTTON (RRFB)	
			A	WAY FINDING/DIRECTIONAL SIGN PLACEHOLDER LOCATION	E/CD-1.01

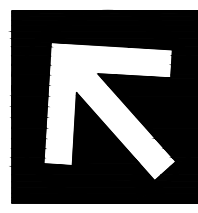

DIG ALERT
DIAL TOLL FREE



AT LEAST 2 DAYS
BEFORE YOU DIG

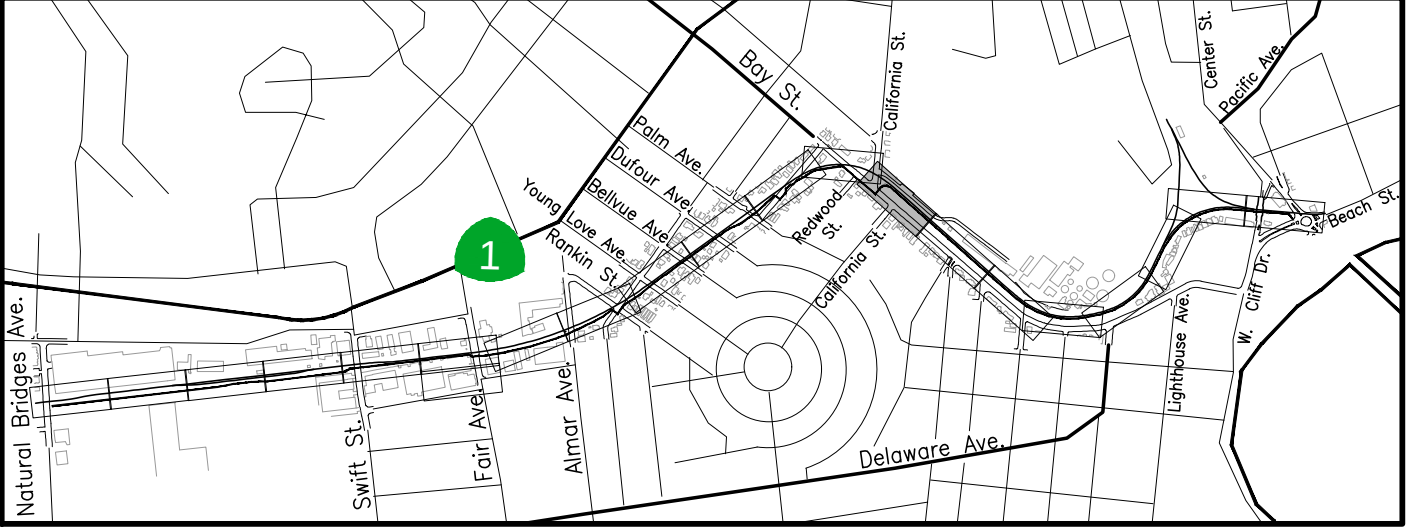

KEY MAP

SCALE 1"=1500'-0"



REVISIONS



CITY OF
SANTACRUZ
PUBLIC WORKS DEPARTMENT
809 Center Street, Room 201
Santa Cruz, CA 95060

RAIL TRAIL SEGMENT 7
MULTI-USE TRAIL
CONSTRUCTION PLAN

REFERENCES	DATE	9/2/16	SCALE	AS SHOWN
FIELD BOOK:	DRAWN	KS		CP-1.14
DRAWING #: CP-0193-01-RC15	DESIGN	KS/MS		
	CHECKED	MS		

9/2/2016

MATCHLINE, SEE SHEET CP-1.16













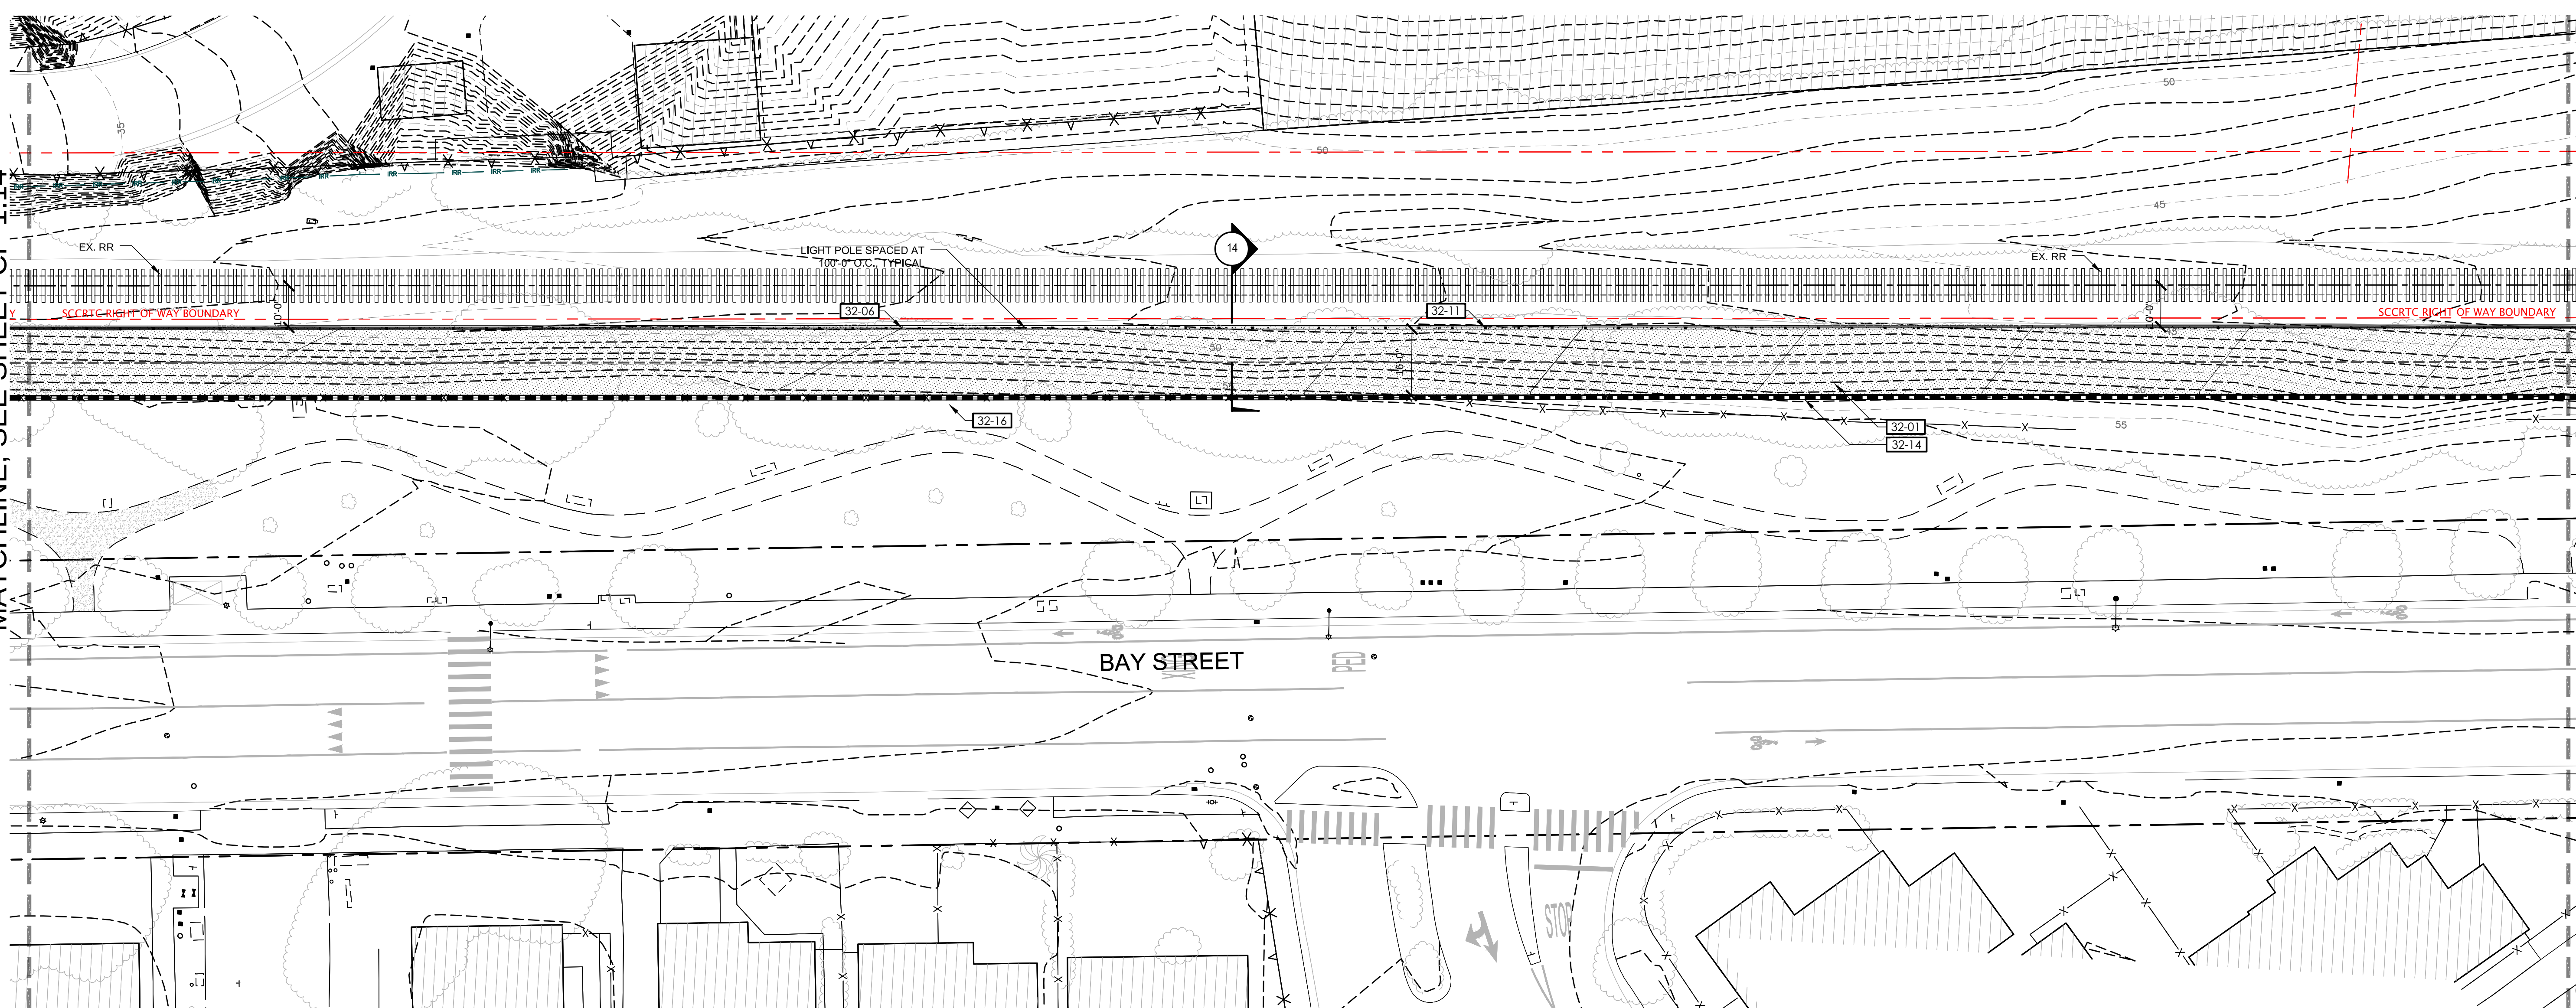



Diagram illustrating the proposed multi-use trail and retaining wall structure. The trail is 16'-0" paved and includes a 4'-6" high retaining wall. A smooth wire fence with concrete posts (32-11) is located 10'-0" from the track centerline. A chainlink fence (32-14) is shown on the right side of the retaining wall. The retaining wall height varies per plans (32-01). The trail is adjacent to La Barranca Park and the secret right-of-way boundary. A track centerline is also indicated.

SECTION 14 SCALE 1/8"=1'-0"

<u>SYMBOL</u>	<u>DESCRIPTION</u>	<u>DETAIL</u>	<u>SYMBOL</u>	<u>DESCRIPTION</u>	<u>DETAIL</u>
	<u>05 METAL FABRICATIONS</u>				
		2/BR-1		CURB RAMP CASE A	
	BRIDGE			CURB RAMP CASE C	
	<u>10 SPECIALTIES</u>			CURB RAMP CASE F	
	R1-1 SIGN			CURB RAMP CASE G	
	R8-8 SIGN			SMOOTH WIRE FENCE	F/CD-1.02
	W10-1 SIGN			MOUNTED CURB SYSTEM	
	W11-15 SIGN			CONCRETE WHEEL STOP	
	<u>32 EXTERIOR IMPROVEMENTS</u>			RETAINING WALL	
	ASPHALT CONCRETE BIKE PATH STANDARD CONDITION	D/CD-1.01		BOLLARD	
	ASPHALT CONCRETE PAVING	A/CD-1.01		RELOCATED FENCING	
	CONCRETE SIDEWALK			<u>33 UTILITIES</u>	
	CONCRETE CURB TYPE 1 CITY STANDARD			POST MOUNTED RECTANGULAR RAPID FLASHING BEACON (RRFB)	
	CONCRETE CURB TYPE 2 FLUSH EDGE	C/CD-1.01		POST MOUNTED RECTANGULAR RAPID FLASHING BEACON W/ PUSH BUTTON (RRFB)	
	CONCRETE CURB TYPE 3 RETAINING			WAY FINDING/DIRECTIONAL SIGN	E/CD-1.01

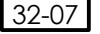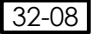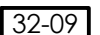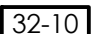 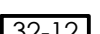 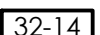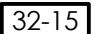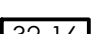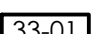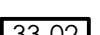


**AT LEAST 2 DAYS
BEFORE YOU DIG**

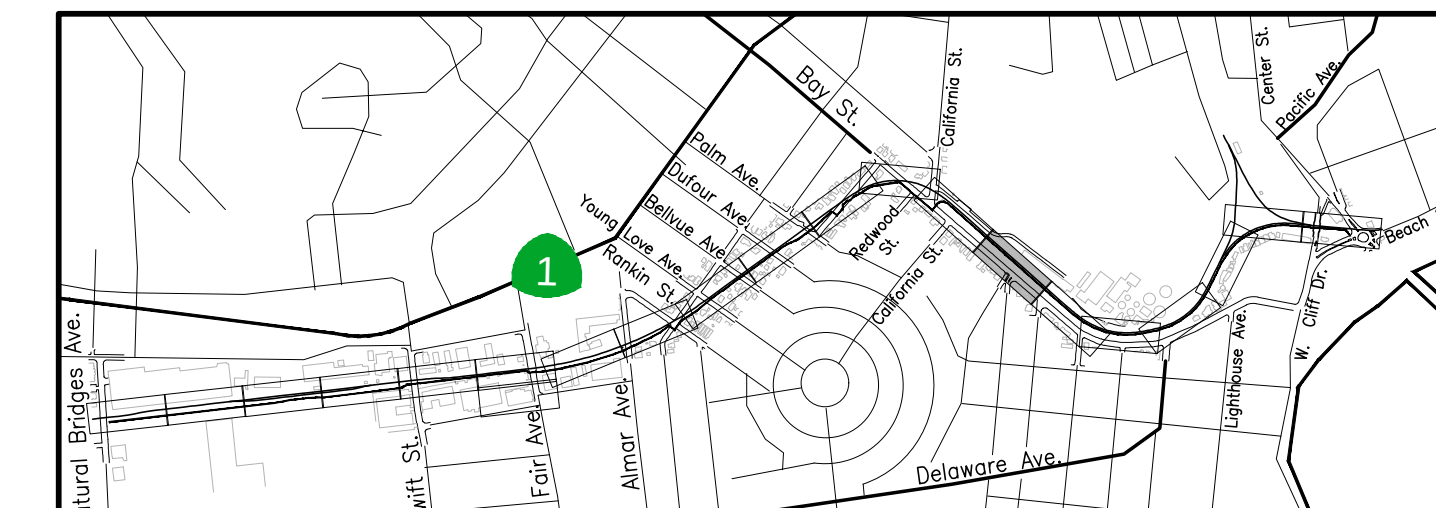

KEY MAP SCALE 1"=1500'-0" 

	REVISIONS		 CITY OF SANTACRUZ PUBLIC WORKS DEPARTMENT 809 Center Street, Room 201 Santa Cruz, CA 95060	RAIL TRAIL SEGMENT 7 MULTI-USE TRAIL CONSTRUCTION PLAN	REFERENCES FIELD BOOK: DRAWING #: CP-0193-01-RC15	DATE	9/2/16	SCALE	AS SHOWN
						DRAWN	KS	CP-1.15	
						DESIGN	KS/MS	VAULT NO.	
						CHECKED	MS		

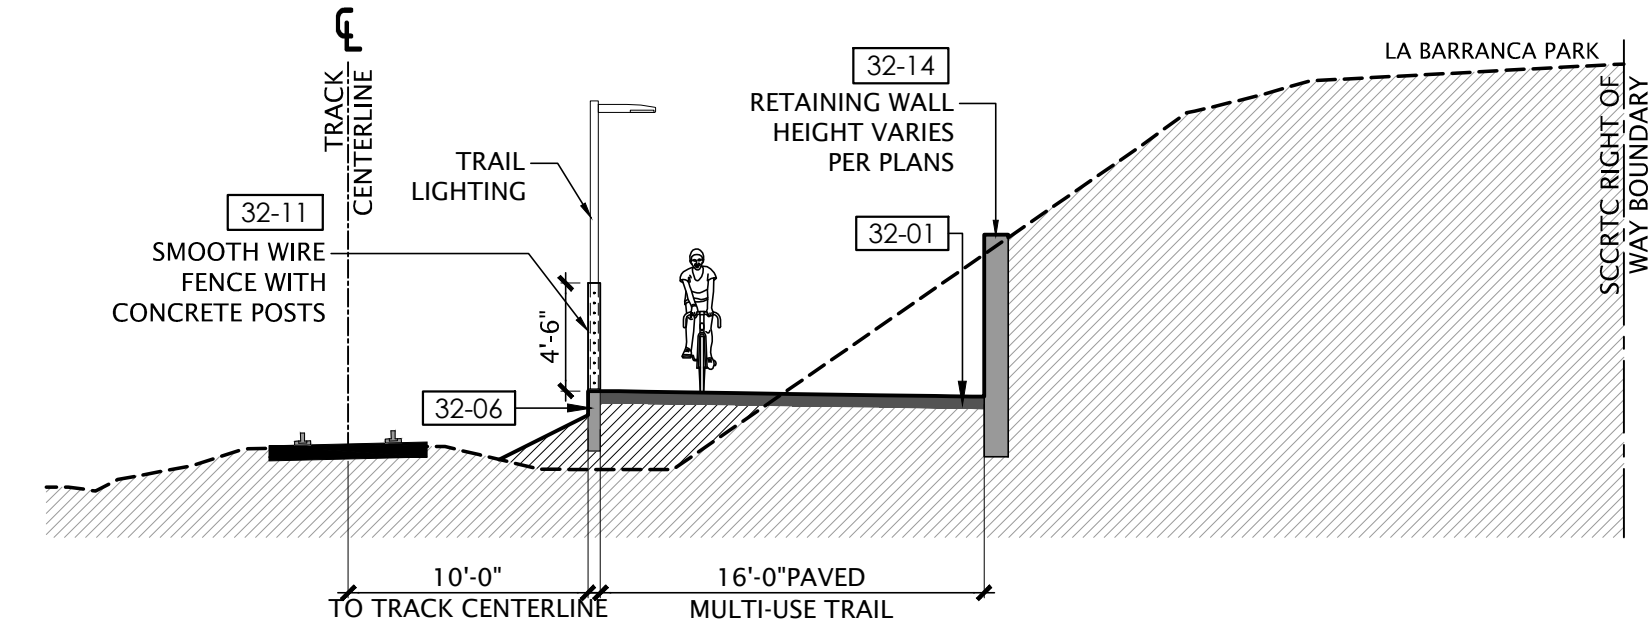

REVISIONS	




REFERENCE NOTES SCHEDULE

E/OP.1.21





RAIL TRAIL SEGMENT 7 MULTI-USE TRAIL CONSTRUCTION PLAN

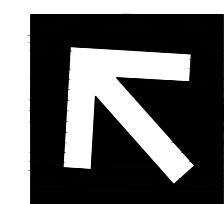


REFERENCES	DATE 9/2/16	SCALE AS SHOWN
FIELD BOOK:	DRAWN KS	CP-1.16
DRAWING #: CP-0193-01-RC15	DESIGN KS/MS	VAULT NO.
	CHECKED MS	

9/2/2016

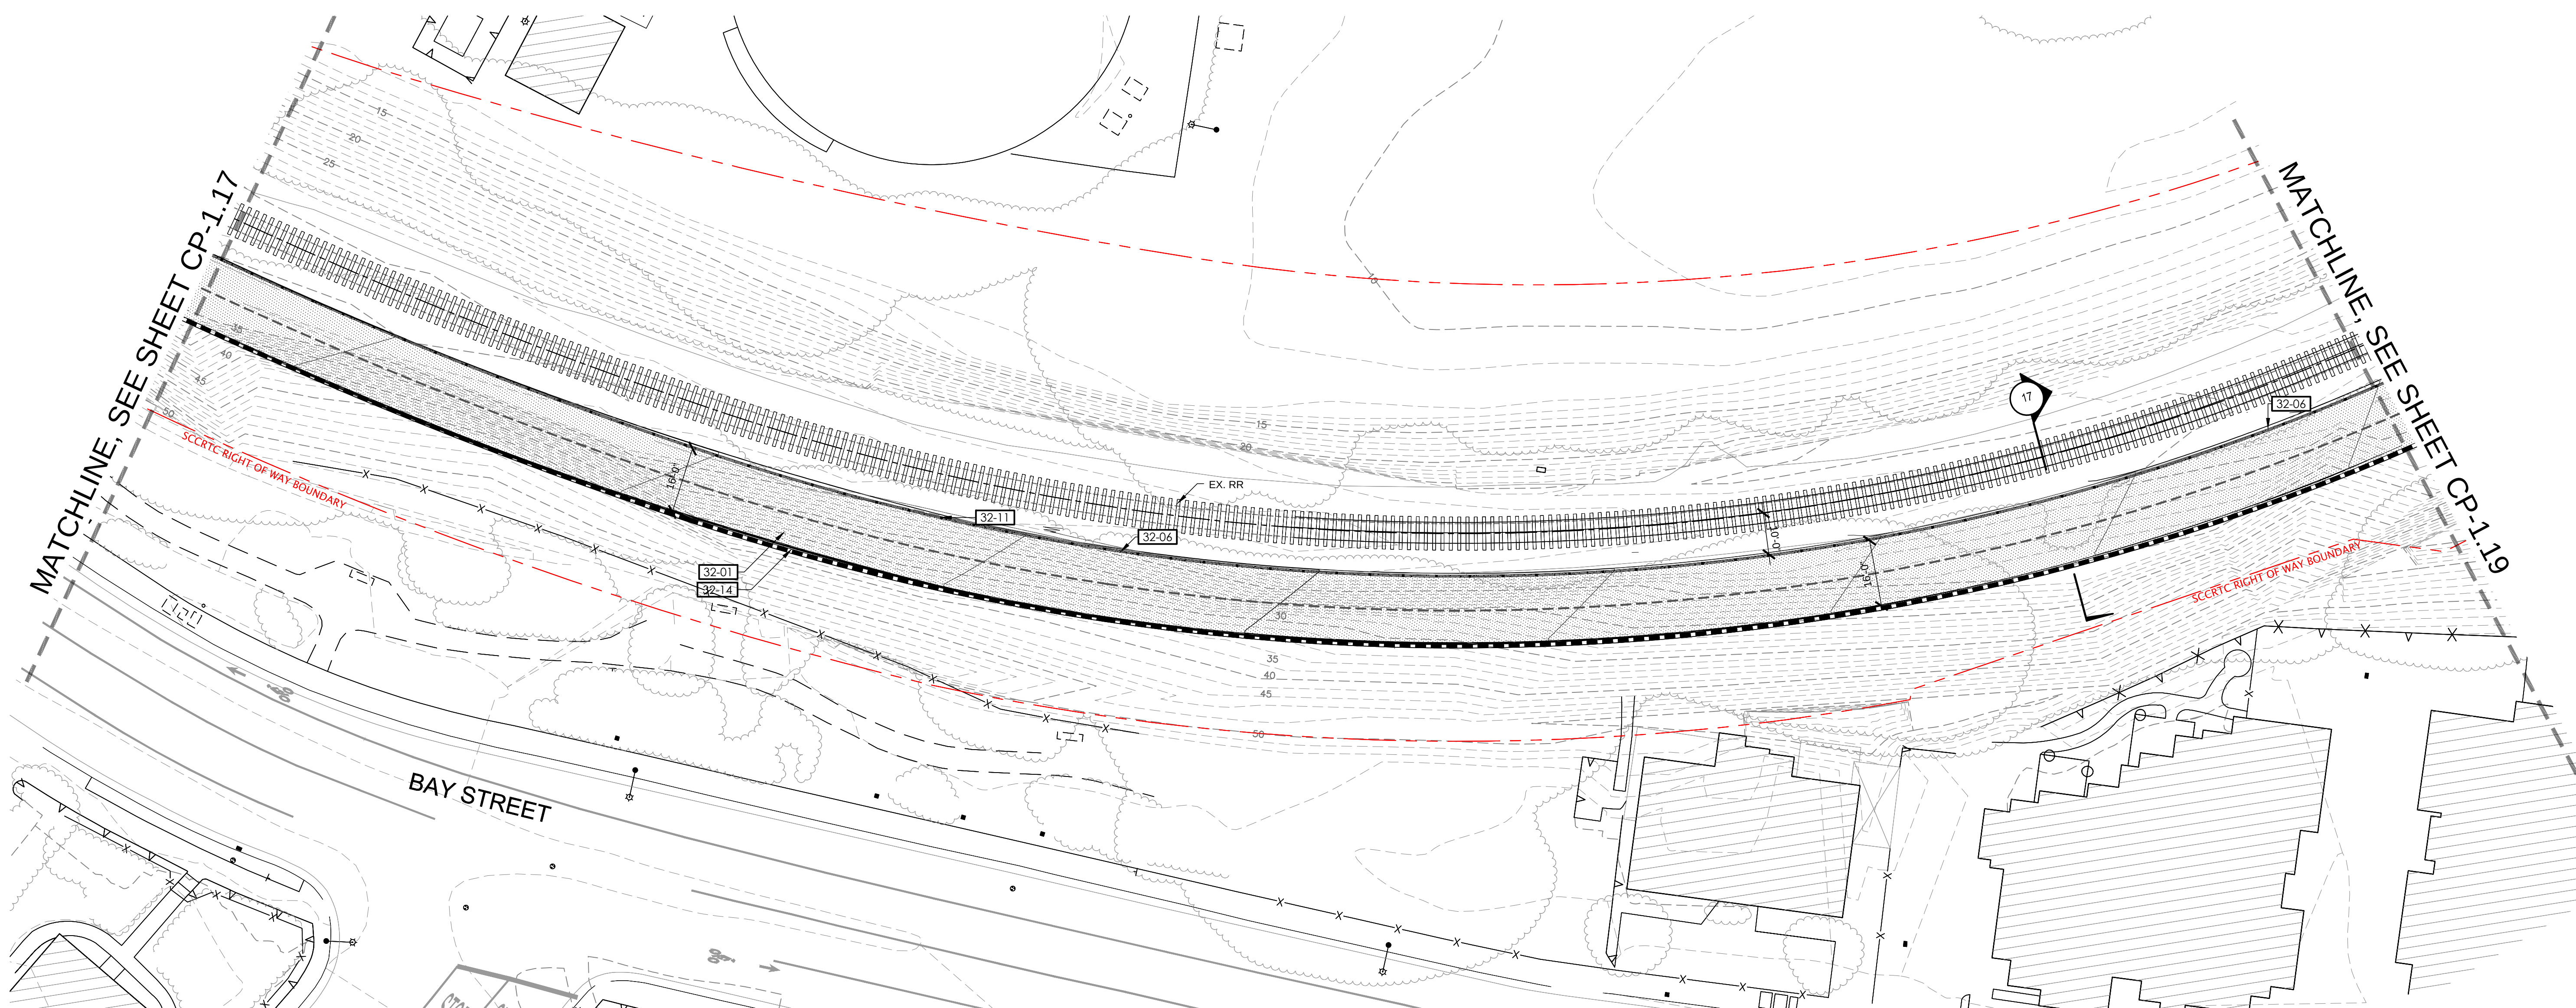


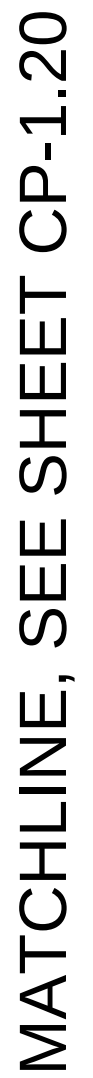

<u>SYMBOL</u>	<u>DESCRIPTION</u>	<u>DETAIL</u>	<u>SYMBOL</u>	<u>DESCRIPTION</u>	<u>DETAIL</u>
	<u>05 METAL FABRICATIONS</u>				
		2/BR-1		CURB RAMP CASE A	
	BRIDGE			CURB RAMP CASE C	
	<u>10 SPECIALTIES</u>			CURB RAMP CASE F	
	R1-1 SIGN			CURB RAMP CASE G	
	R8-8 SIGN			SMOOTH WIRE FENCE	F/CD-1.02
	W10-1 SIGN			MOUNTED CURB SYSTEM	
	W11-15 SIGN			CONCRETE WHEEL STOP	
	<u>32 EXTERIOR IMPROVEMENTS</u>			RETAINING WALL	
	ASPHALT CONCRETE BIKE PATH STANDARD CONDITION	D/CD-1.01		BOLLARD	
	ASPHALT CONCRETE PAVING	A/CD-1.01		RELOCATED FENCING	
	CONCRETE SIDEWALK			<u>33 UTILITIES</u>	
	CONCRETE CURB TYPE 1 CITY STANDARD			POST MOUNTED RECTANGULAR RAPID FLASHING BEACON (RRFB)	
	CONCRETE CURB TYPE 2 FLUSH EDGE	C/CD-1.01		POST MOUNTED RECTANGULAR RAPID FLASHING BEACON W/ PUSH BUTTON (RRFB)	
	CONCRETE CURB TYPE 3 RETAINING			WAY FINDING/DIRECTIONAL SIGN	E/CD-1.01

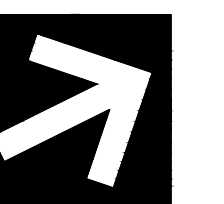

**AT LEAST 2 DAYS
BEFORE YOU DIG**

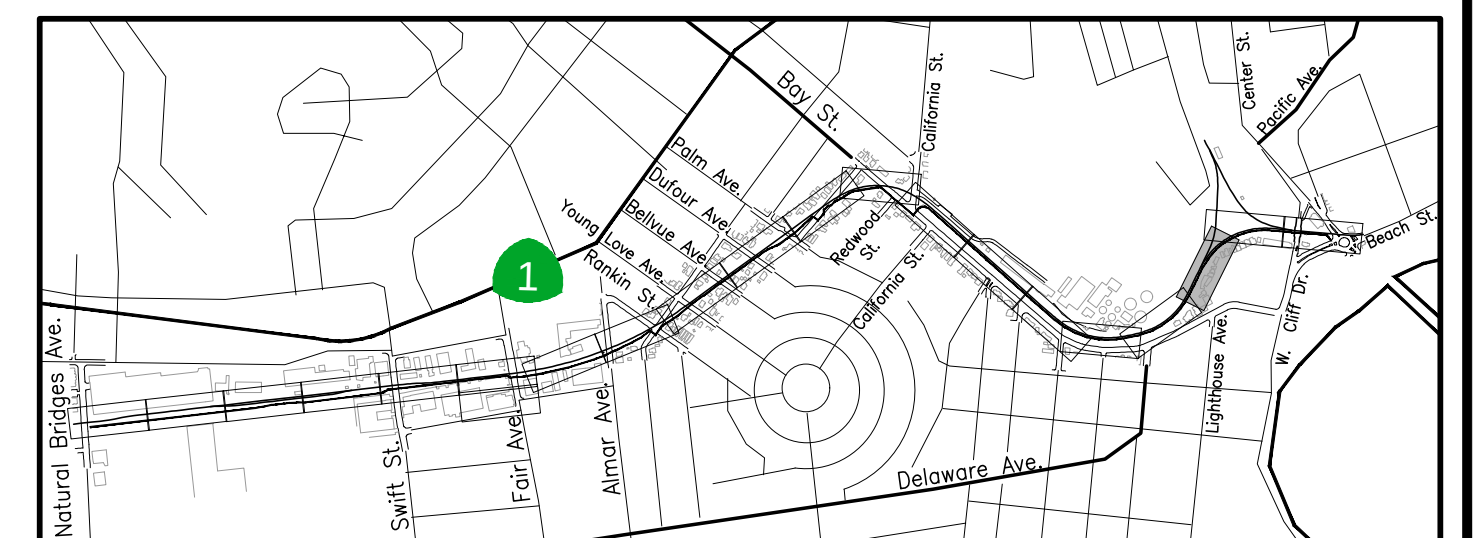

KEY MAP

SCALE 1"=1500'-0" 





CITY OF
SANTACRUZ
PUBLIC WORKS DEPARTMENT
809 Center Street, Room 201
Santa Cruz, CA 95060

RAIL TRAIL SEGMENT 7 MULTI-USE TRAIL CONSTRUCTION PLAN

REFERENCES	DATE 9/2/16	SCALE AS SHOWN
FIELD BOOK:	DRAWN KS	CP-1.19
	DESIGN KS/MS	VAULT NO.
	CHECKED MS	
DRAWING #: CP-0193-01-RC15		

9/2/2016

