

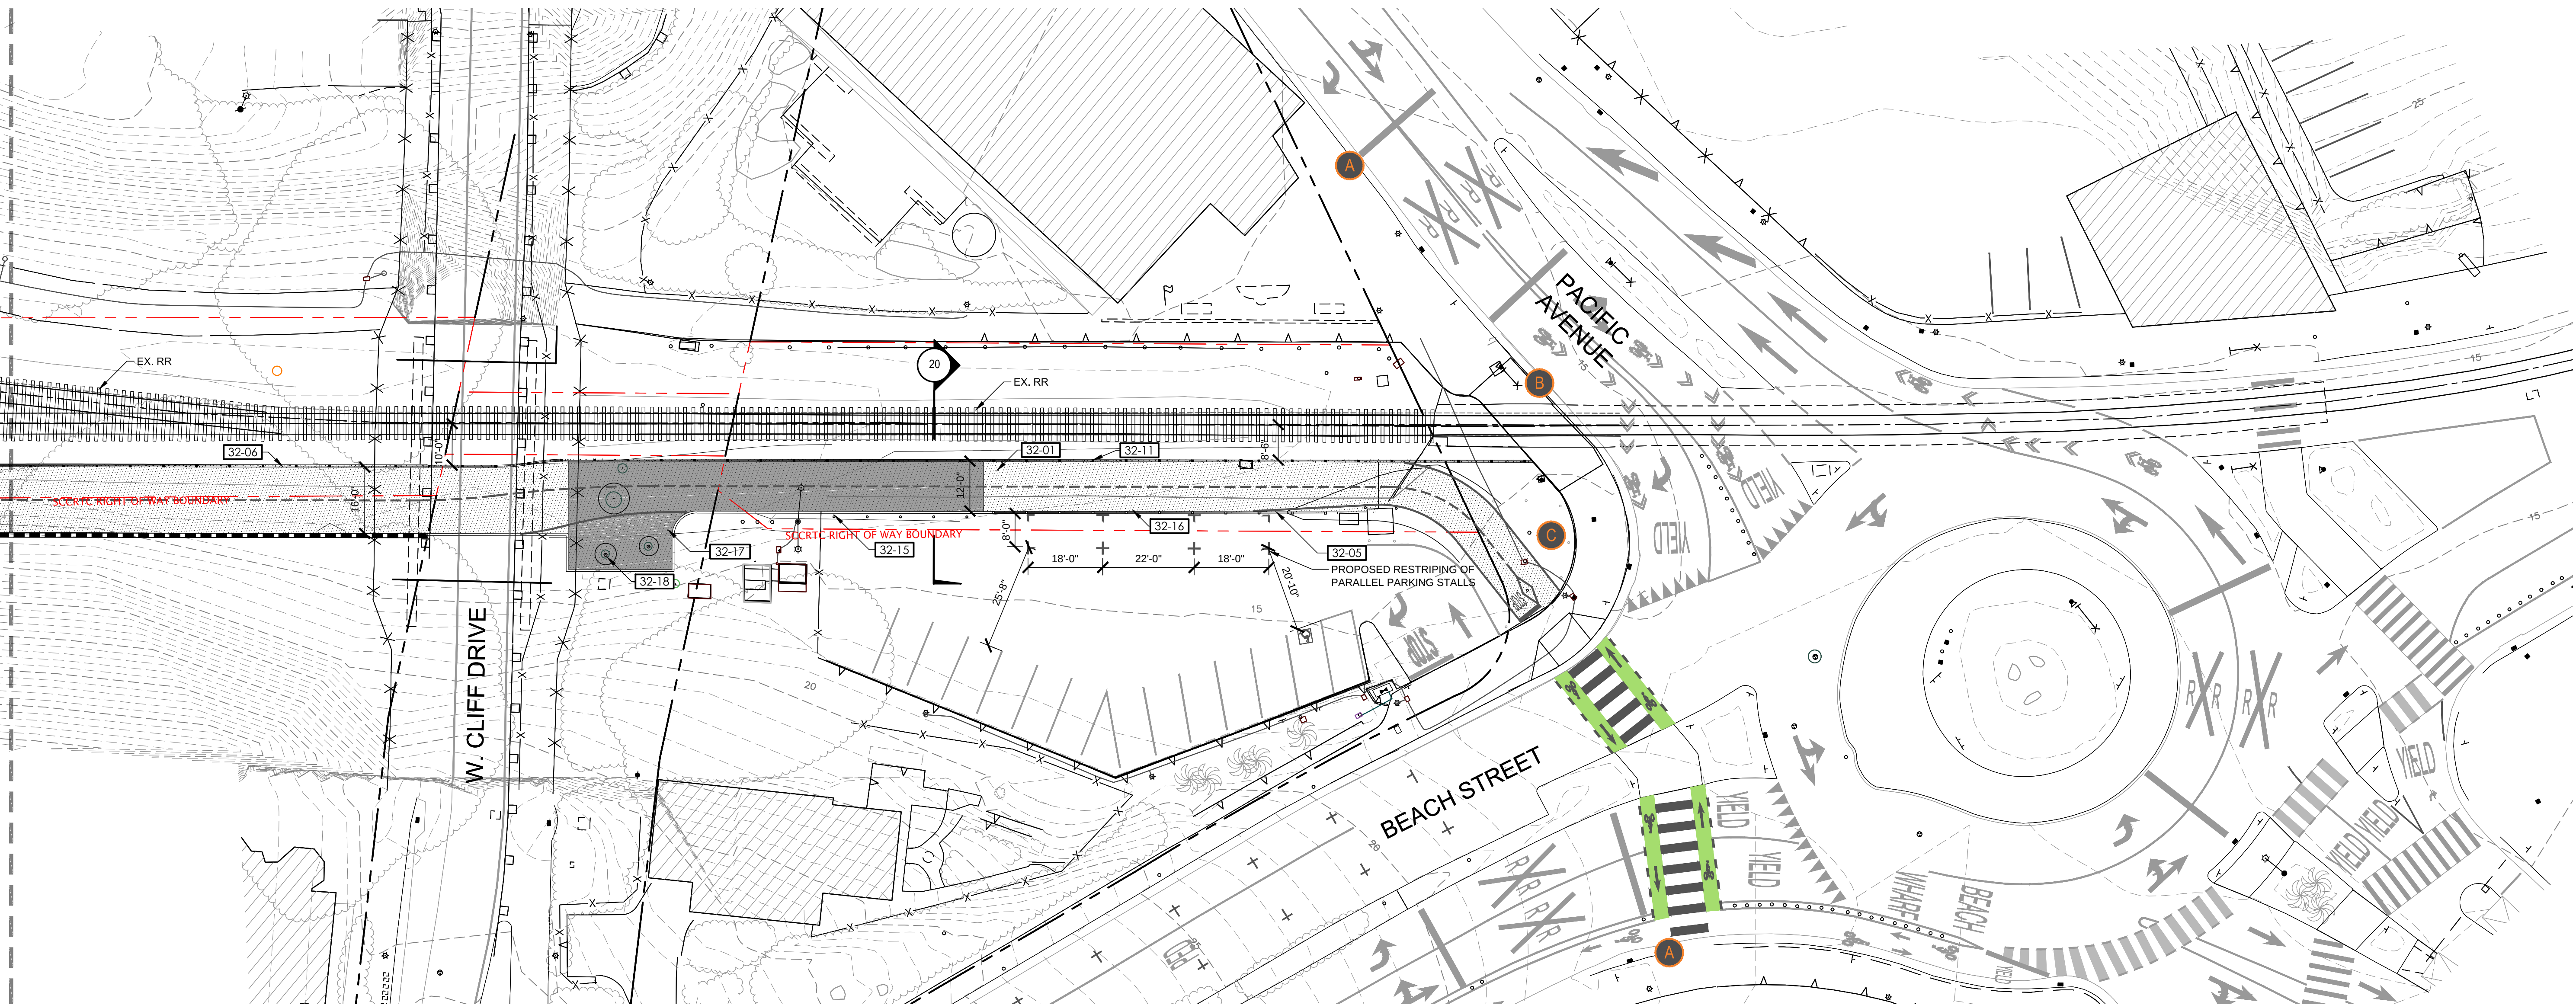
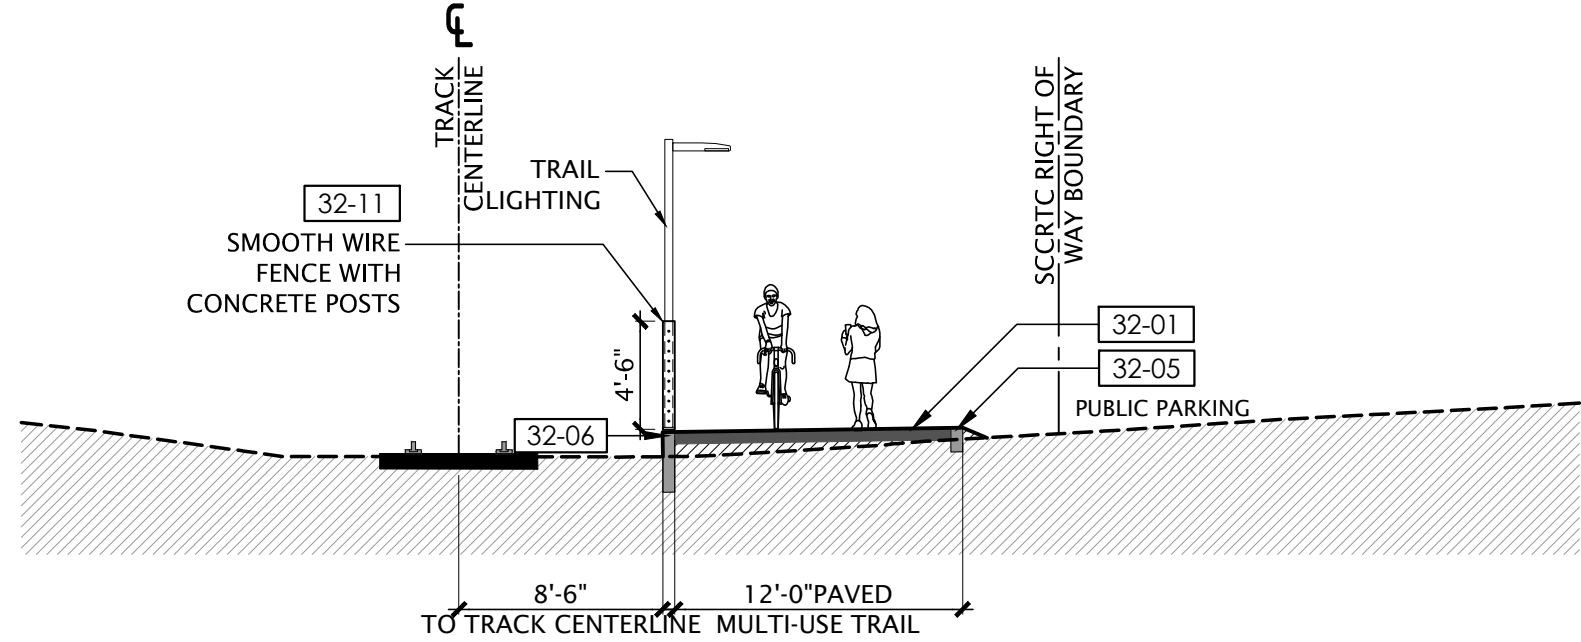


MATCHLINE, SEE SHEET CP-1.20

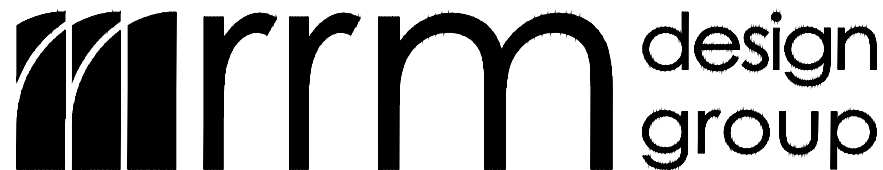

REFERENCE NOTES SCHEDULE

SYMBOL	DESCRIPTION	DETAIL	SYMBOL	DESCRIPTION	DETAIL
	05 METAL FABRICATIONS				
05-01	BRIDGE	2/BR-1	32-07	CURB RAMP CASE A	
	10 SPECIALTIES		32-08	CURB RAMP CASE C	
10-01	R1-1 SIGN		32-09	CURB RAMP CASE F	
10-02	R8-8 SIGN		32-10	CURB RAMP CASE G	
10-03	W10-1 SIGN		32-11	SMOOTH WIRE FENCE	F/CD-1.02
10-04	W11-15 SIGN		32-12	MOUNTED CURB SYSTEM	
	32 EXTERIOR IMPROVEMENTS		32-13	CONCRETE WHEEL STOP	
32-01	ASPHALT CONCRETE BIKE PATH STANDARD CONDITION	D/CD-1.01	32-14	RETAINING WALL	
32-02	ASPHALT CONCRETE PAVING	A/CD-1.01	32-15	BOLLARD	
32-03	CONCRETE SIDEWALK		32-16	RELOCATED FENCING	
32-04	CONCRETE CURB TYPE 1 CITY STANDARD		32-17	HEAVY DUTY CONCRETE PAVING	
32-05	CONCRETE CURB TYPE 2 FLUSH EDGE	C/CD-1.01	32-18	INSTALL COMPOSITE MANHOLE COVER, ADJUST TO GRADE	
32-06	CONCRETE CURB TYPE 3 RETAINING				
			A	WAY FINDING/DIRECTIONAL SIGN PLACEHOLDER LOCATION	E/CD-1.01

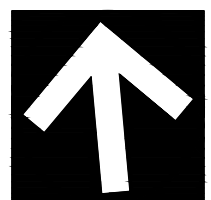


SECTION 20 SCALE 1/8"=1'-0"

DIG ALERT
DIAL TOLL FREE



AT LEAST 2 DAYS
BEFORE YOU DIG

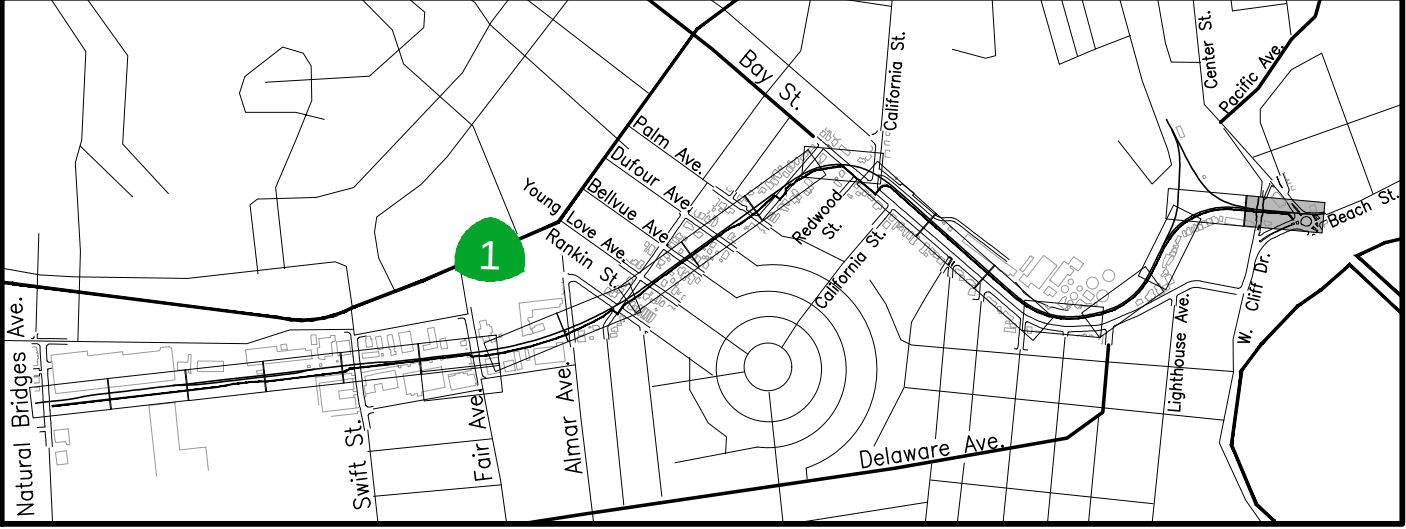

KEY MAP SCALE 1"=1500'-0"



REVISIONS



CITY OF
SANTACRUZ
PUBLIC WORKS DEPARTMENT
809 Center Street, Room 201
Santa Cruz, CA 95060

RAIL TRAIL SEGMENT 7
MULTI-USE TRAIL
CONSTRUCTION PLAN

REFERENCES	DATE	9/2/16	SCALE	AS SHOWN
FIELD BOOK:	DRAWN	KS		CP-1.21
DRAWING #: CP-0193-01-RC15	DESIGN	KS/MS		
	CHECKED	MS		

9/2/2016